
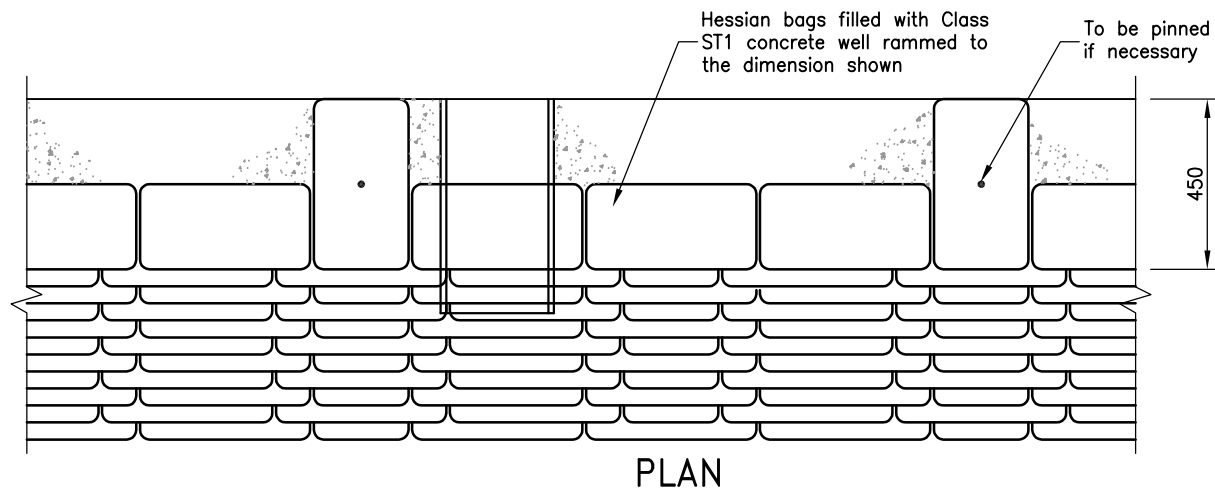
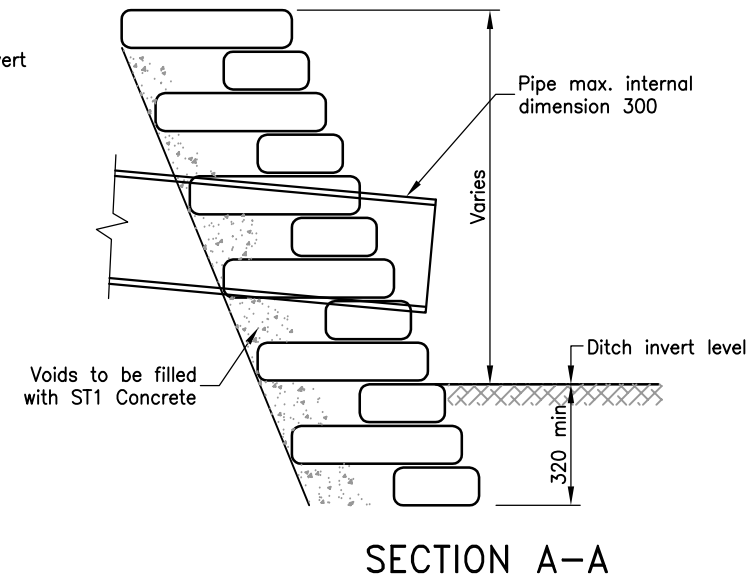


Drawing Number
SD/500/12A

- Notes
1. All dimensions are in millimetres unless shown otherwise.
 2. Bagwalling may only be used with the approval of the Engineer.
 3. This construction may also be used for outfalls.
 4. For outfall details see SD/500/9A.

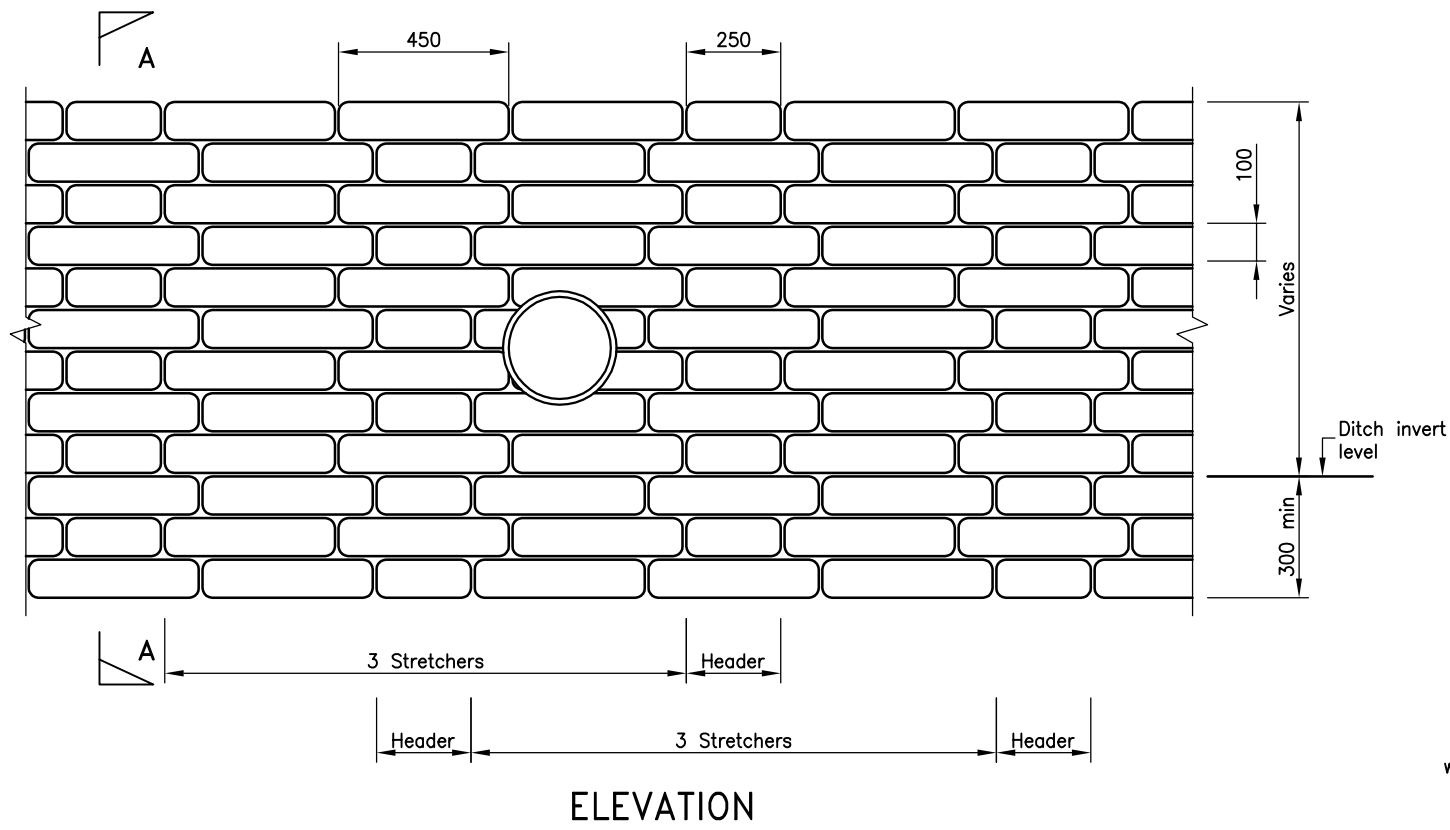

Do not scale this drawing

Rev	Date	Description	Checked
A	Mar 11	Concrete amended.	KPT



Project
STANDARD DRAWINGS

Title
CONCRETE BAGWORK HEADWALL TYPE 3

Drawing No.
SD/500/12A

Scale N.T.S. Date MAY 04
Department of Environment, Culture & Communities