

- Notes
- All dimensions in millimetres.
  - All signs to comply with the Traffic Signs Regulations and General Directions 2002, BS 8442 & BS EN 12899-1 unless otherwise specified.
  - Sign positions to comply with the requirements of the Director.
  - Lighting units, photocells, mounting positions, wiring, etc; to be approved by the Director.
  - Clearance to the edge of signs must be increased where there is a severe camber or crossfall or sign is in a central reservation.
  - Signs erected on a single post shall be positioned so that the post is in the centre of the sign unless otherwise stated.
  - Mounting heights of all signs to be to the approval of the Director.
  - Internally illuminated signs are not permitted.
  - Illuminated signs or signs with a total area greater than 0.3m<sup>2</sup> shall not be fitted to lamp columns except with the approval of the Director.
  - Post height must allow for sloping ground.
  - Posts shall be tubular hollow steel unless otherwise instructed and comply with BS 873.
  - Posts shall be protected from corrosion by hot dip galvanising and shall comply with BS EN ISO 1461
  - Open ended poles must be provided with sealed caps.
  - Foundation depth D and width W to be approved by the Director.
  - Overdig to be backfilled with Type 1 sub-base material in paved areas.
  - Min. 150 deep topsoil required over foundations in verges.
  - Posts with electrical housing shall be sited so that the door faces away from oncoming traffic and free of obstruction.
  - For illuminated signs supported on more than one post the electrical housing must be in the post farthest from the carriageway.
  - Lighting units to be manufactured by Simmonsigns Limited.
  - All illuminated signs must be identified by a unique number and in a manner which will be approved by the Director.


Do not scale this drawing

Rev	Date	Checked


Drawing No.  
SD/1200/02

Scale NOT TO SCALE Date MAR 11

Department of Environment,  
Culture & Communities

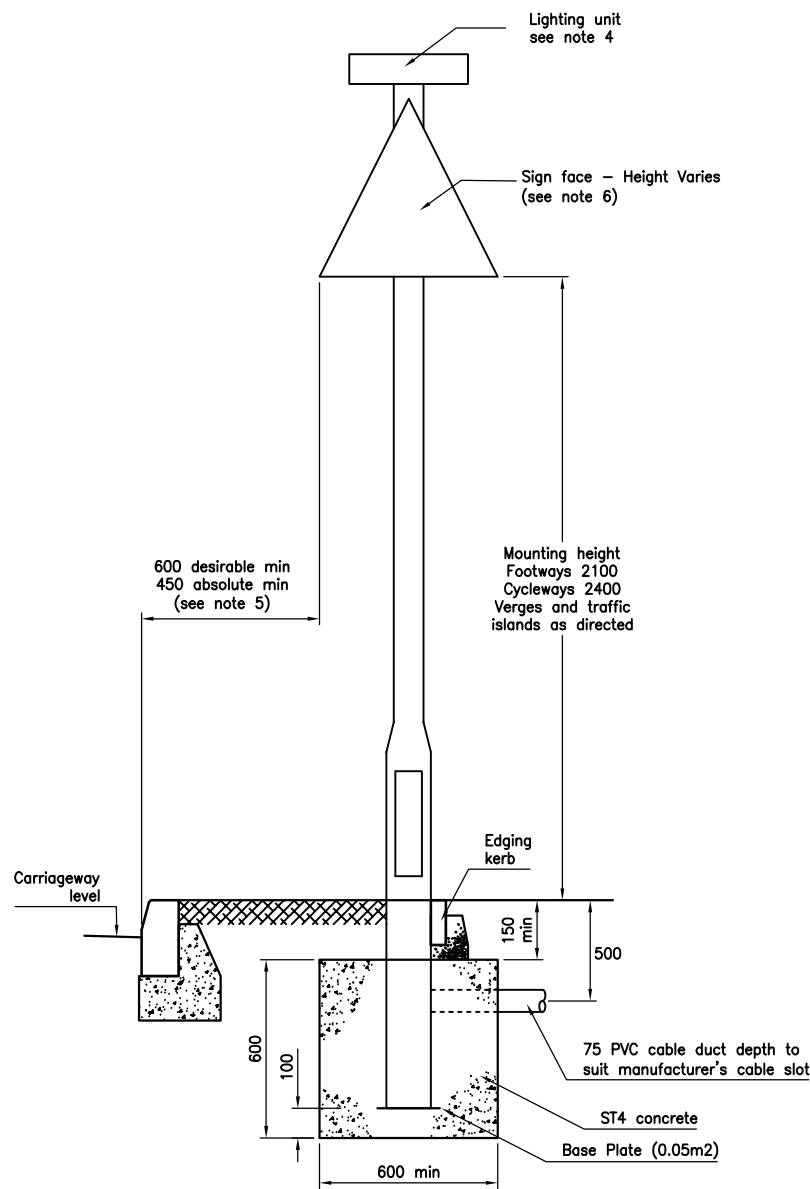

SINGLE POST SIGN DETAIL

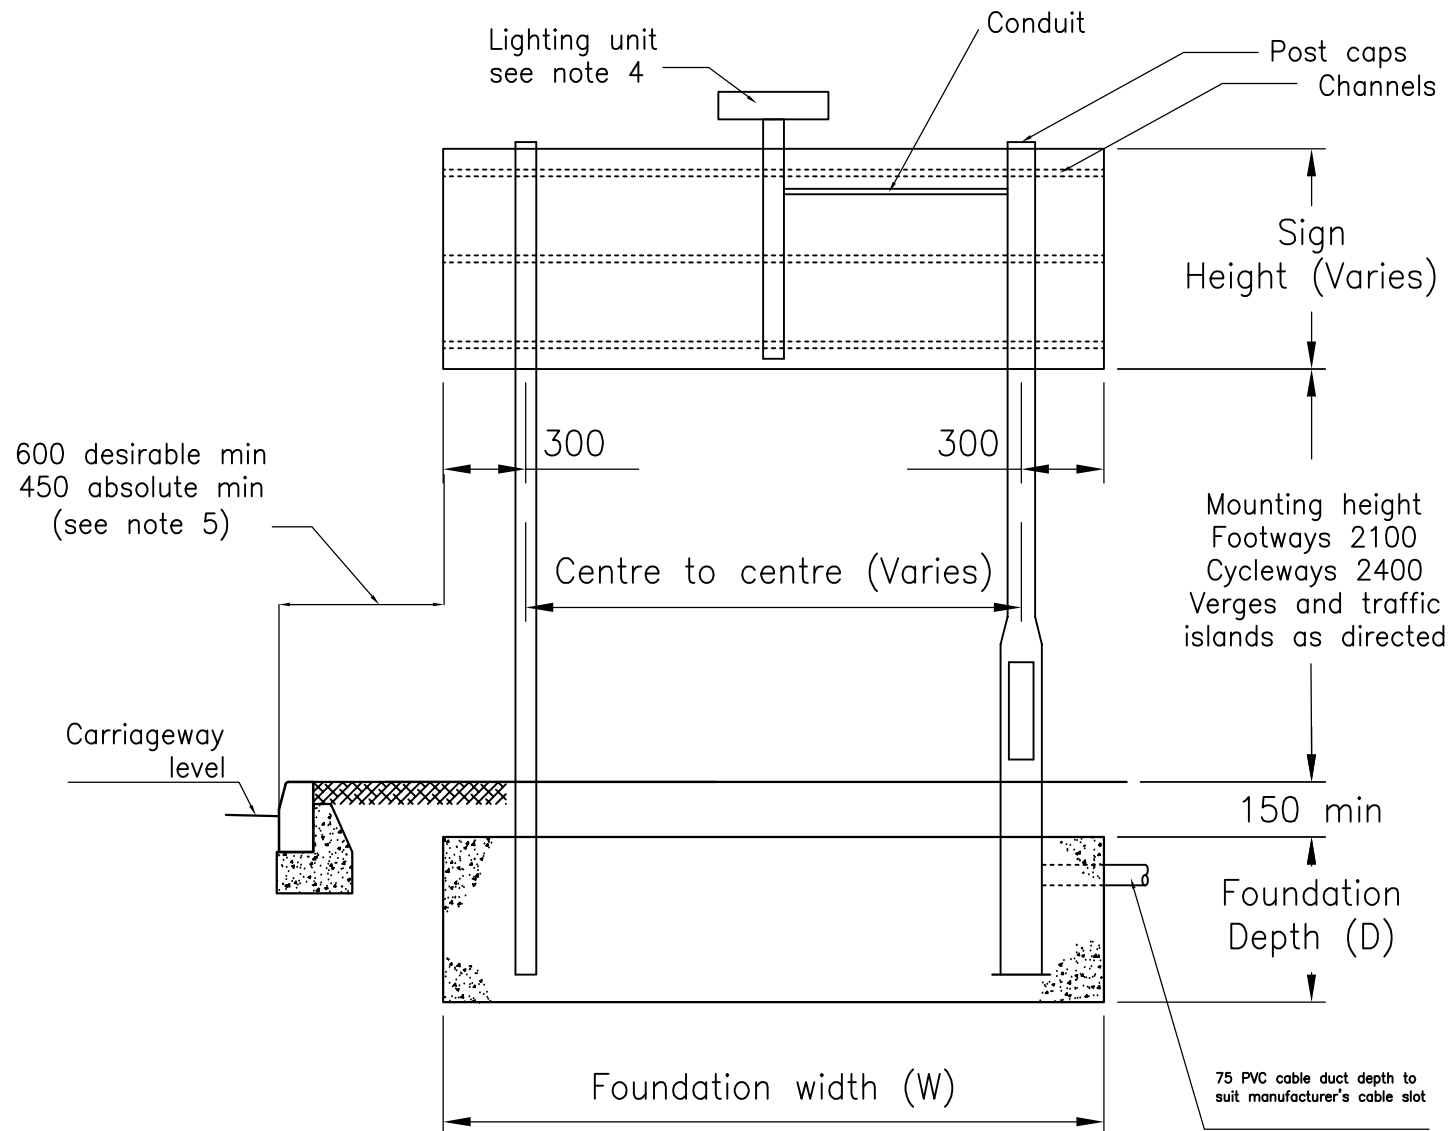

TWIN POST SIGN DETAIL



Project  
STANDARD DRAWING

Title  
ILLUMINATED TRAFFIC SIGNS