


Drawing Number
SD/1200/06A

- Notes
1. All dimensions in millimetres.
 2. All equipment to be to the specification and/or approval of the Engineer.
 3. All equipment to be sited within the highway boundary.
 4. Bollards must be fitted according to the manufacturers instructions.
 5. All illuminated signs must be identified by a unique number stenciled in black paint on the rear. The numbers will be provided by the Engineer.
 6. All signs applied to bollards to comply with the Traffic Signs Regulations and General Directions 2002 unless otherwise specified.
 7. Care should be taken to avoid hot bituminous material from coming into contact with plastic bollards.
 8. Traffic islands to comply with SD/1100/09B.

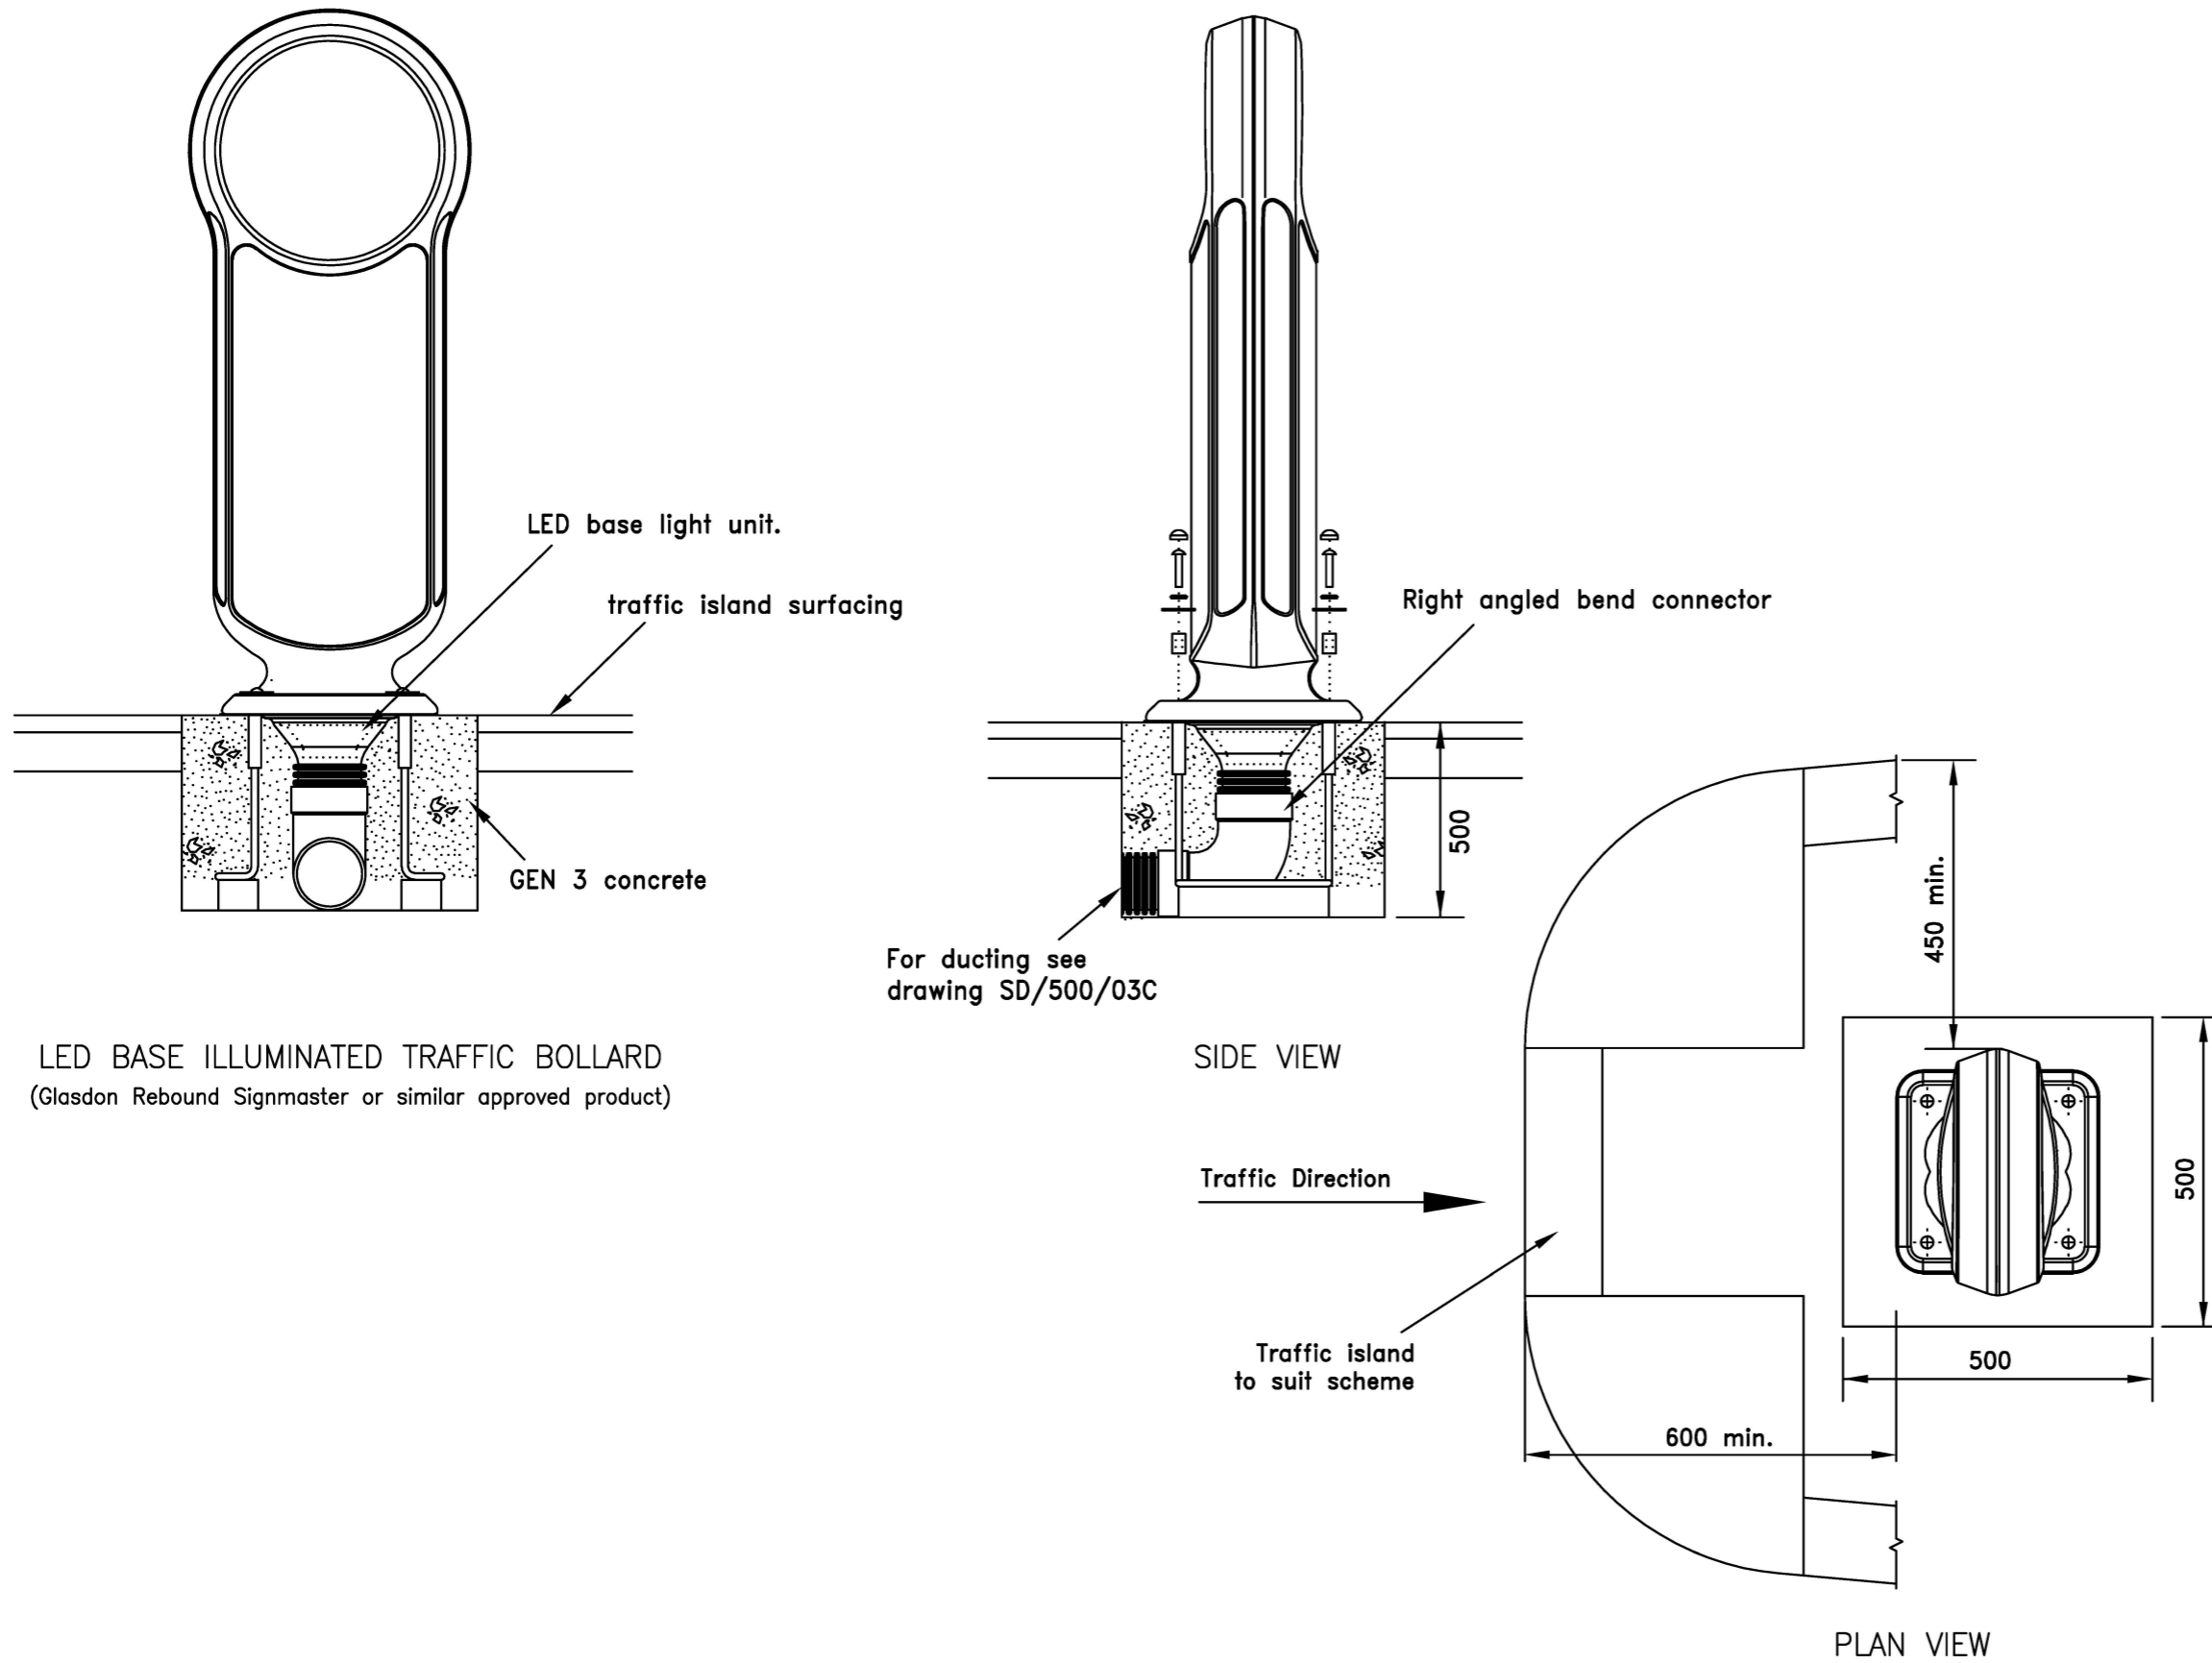

LED BASE ILLUMINATED TRAFFIC BOLLARD
(Glasdon Rebound Signmaster or similar approved product)

Do not scale this drawing

A	APR 19	Updated title block	NR
Rev	Date		Checked

Drawing No.
SD/1200/06A

Scale NOT TO SCALE Date JUN 13

Department of Place,
Planning & Regeneration



Project
STANDARD DRAWINGS

Title
BASE ILLUMINATED TRAFFIC BOLLARD