


Notes:

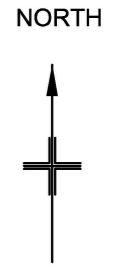

Amendment	Date	Initials



Bracknell Forest Council
 ENVIRONMENT, CULTURE & COMMUNITIES
 Traffic & Safety Group


Project title
Coral Reef Junction Improvements

Drawing title
Preferred Concept Option

Prepared by **GW** Checked by

Scale Date

Project Number	Drawing Number	Amend Letter	Print Suffix
	Figure 8		

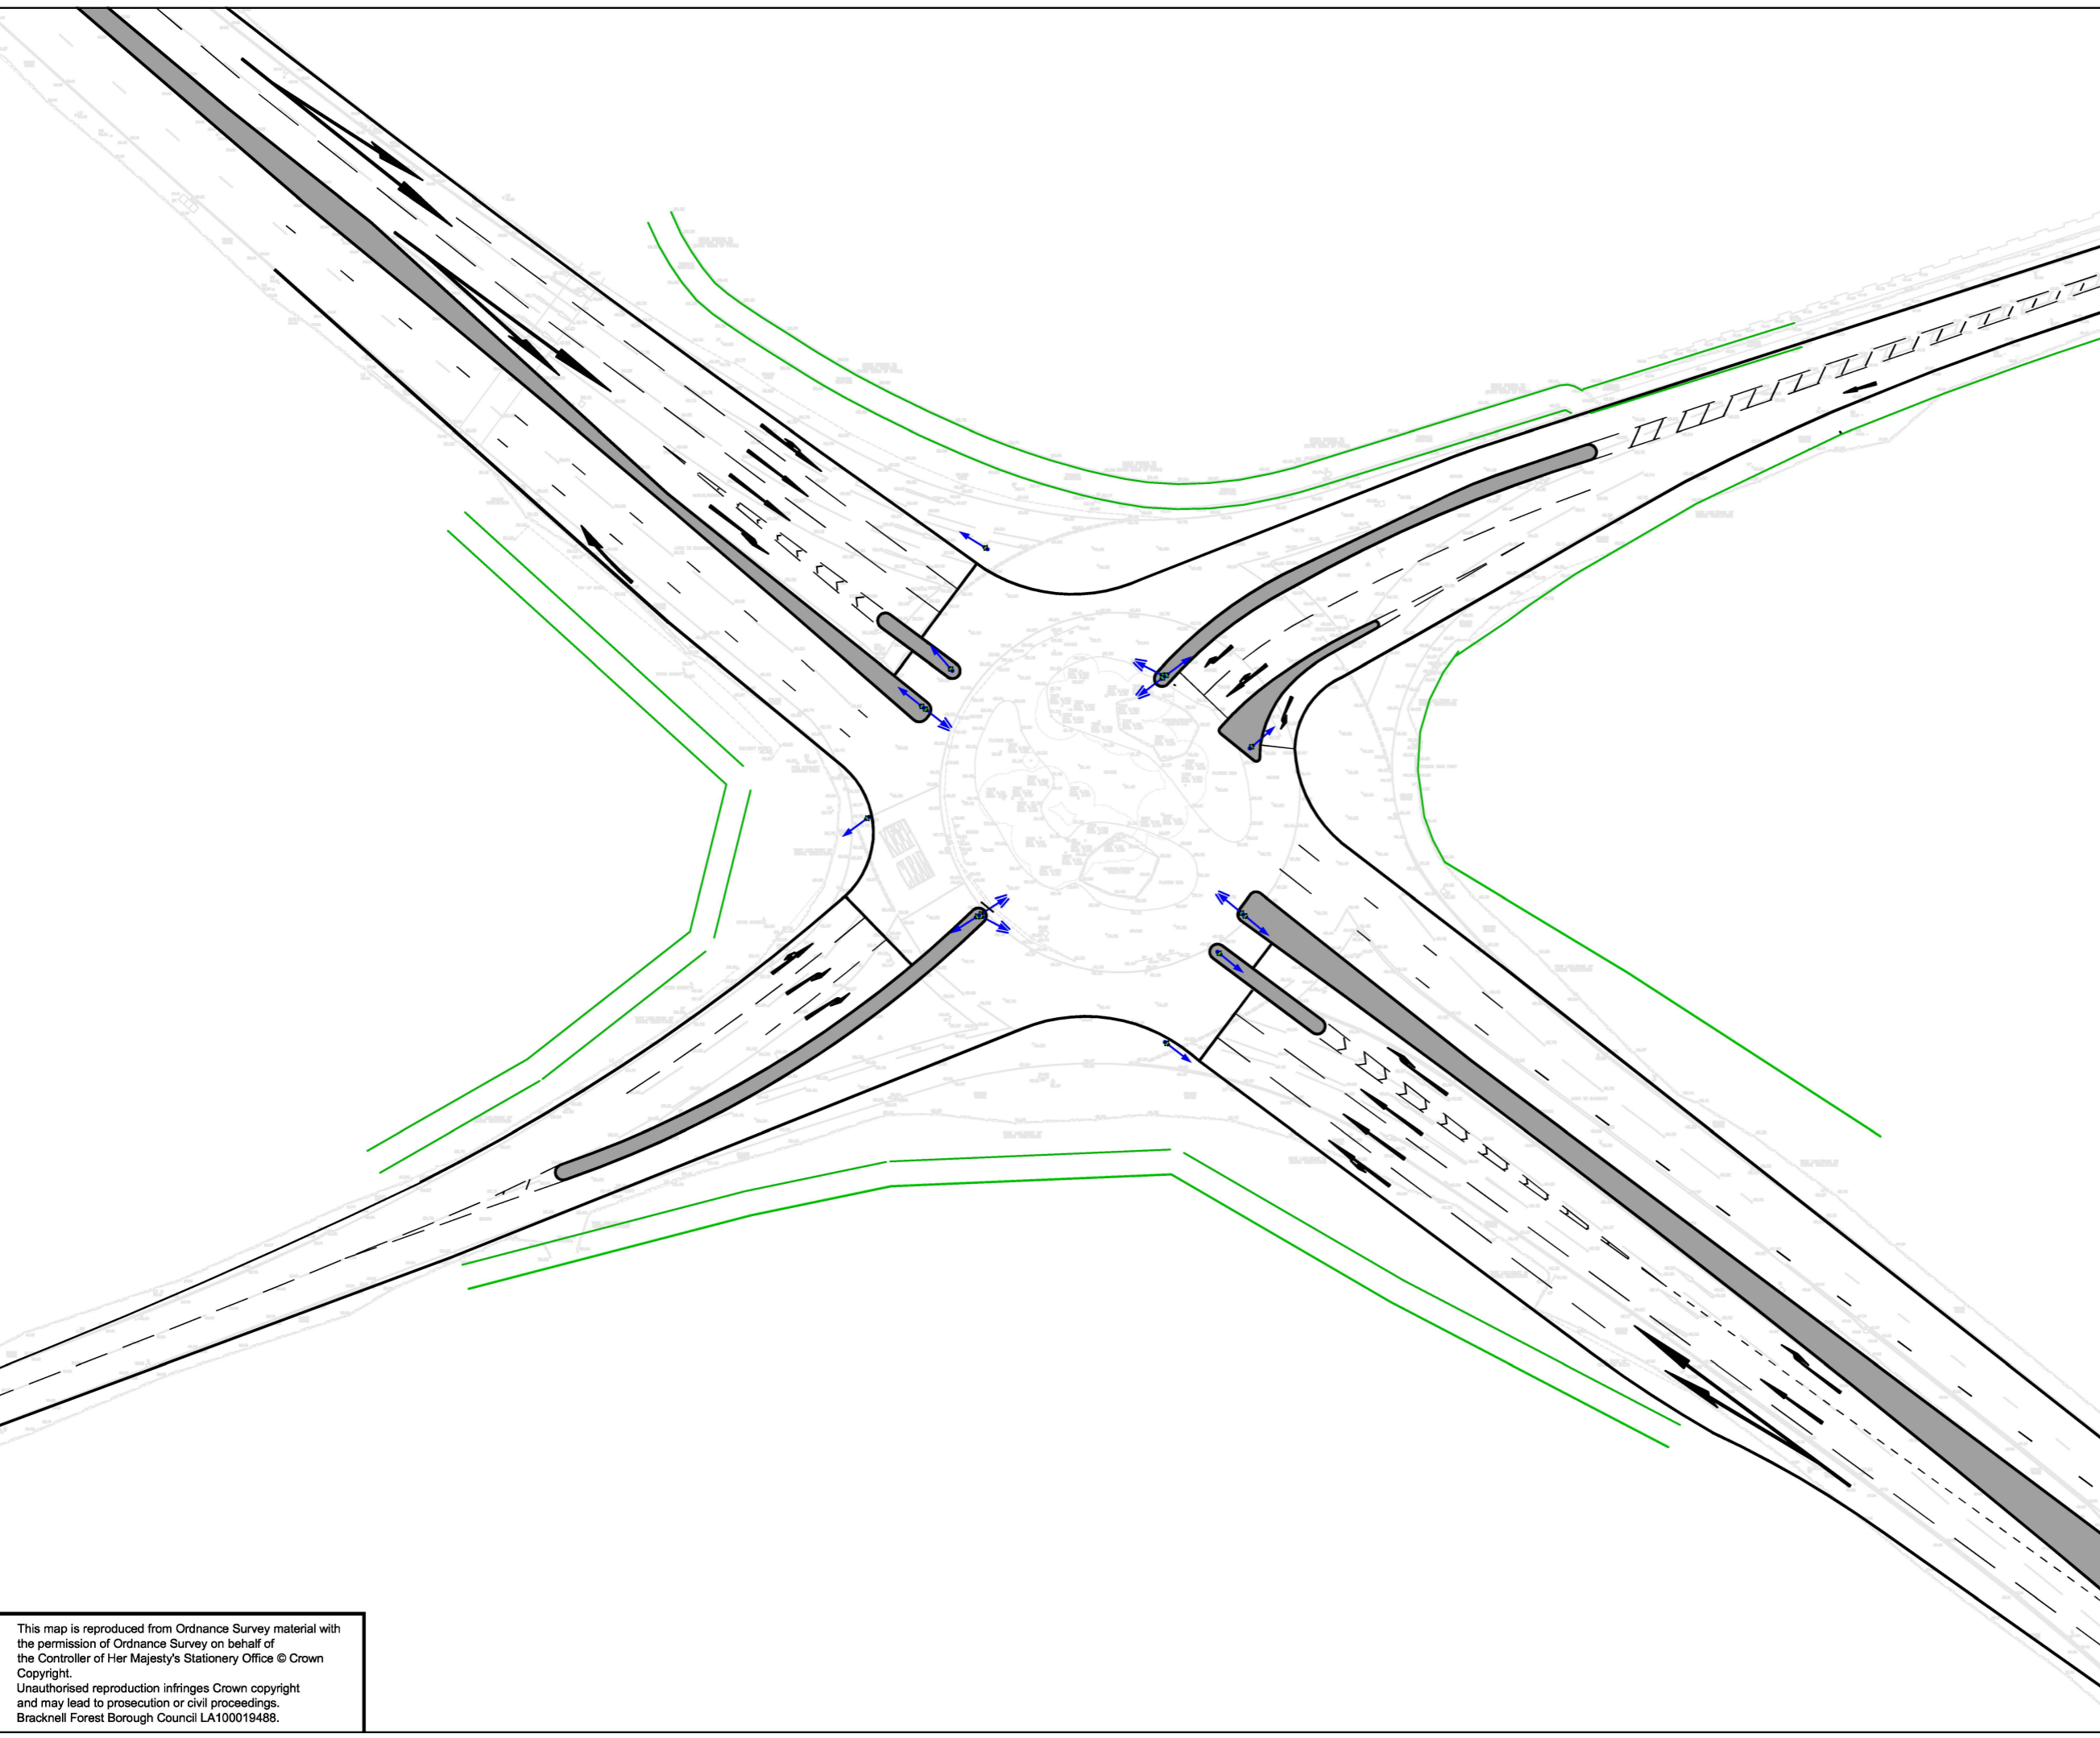

This map is reproduced from Ordnance Survey material with the permission of Ordnance Survey on behalf of the Controller of Her Majesty's Stationery Office © Crown Copyright.
 Unauthorised reproduction infringes Crown copyright and may lead to prosecution or civil proceedings.
 Bracknell Forest Borough Council LA100019488.