


Drawing Number
SD/900/04A

Notes
1. All dimensions are in metres

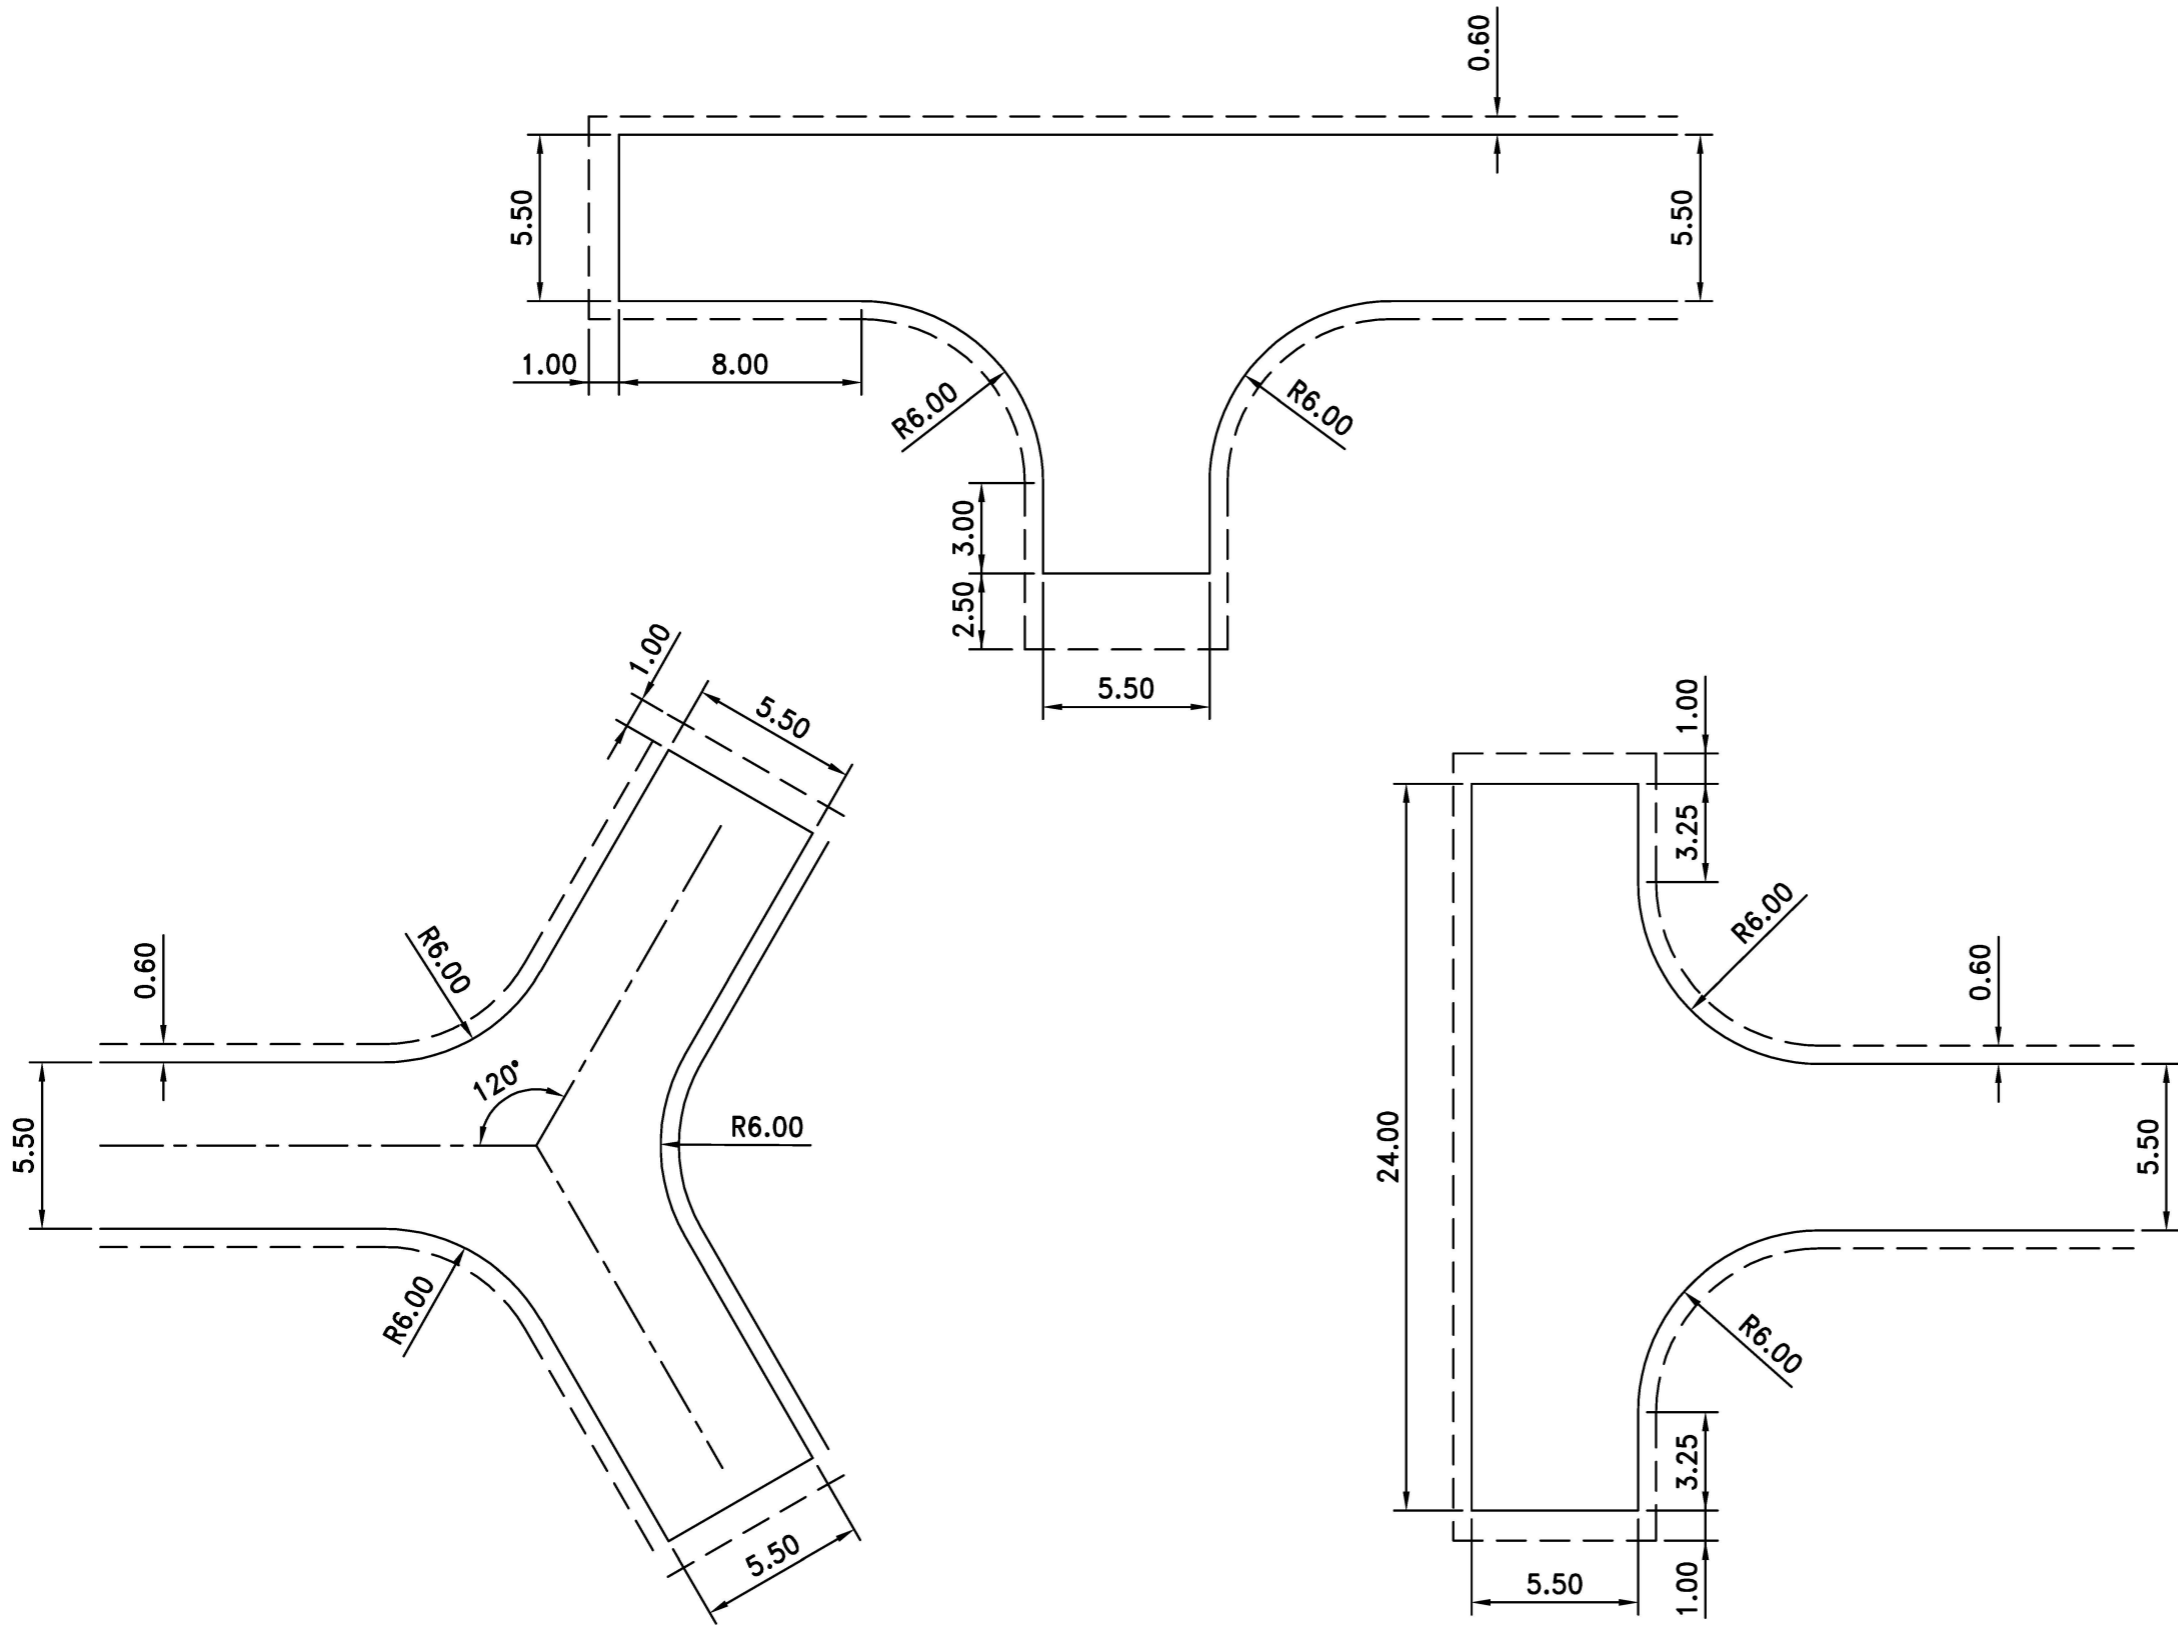

Do not scale this drawing

Rev	Date	Description	Checked
A	APR 19	Updated title block	NR



Project
STANDARD DRAWINGS

Title
**MINIMUM TURNING HEAD DIMENSIONS
RESIDENTIAL DEVELOPMENTS
5.5M WIDE CARRIAGEWAYS**

Drawing No.
SD/900/04A

Scale **NOT TO SCALE** Date **MAR 11**

**Department of Place,
Planning & Regeneration**