


Drawing Number
SD/900/05A

Notes
1. All dimensions are in metres

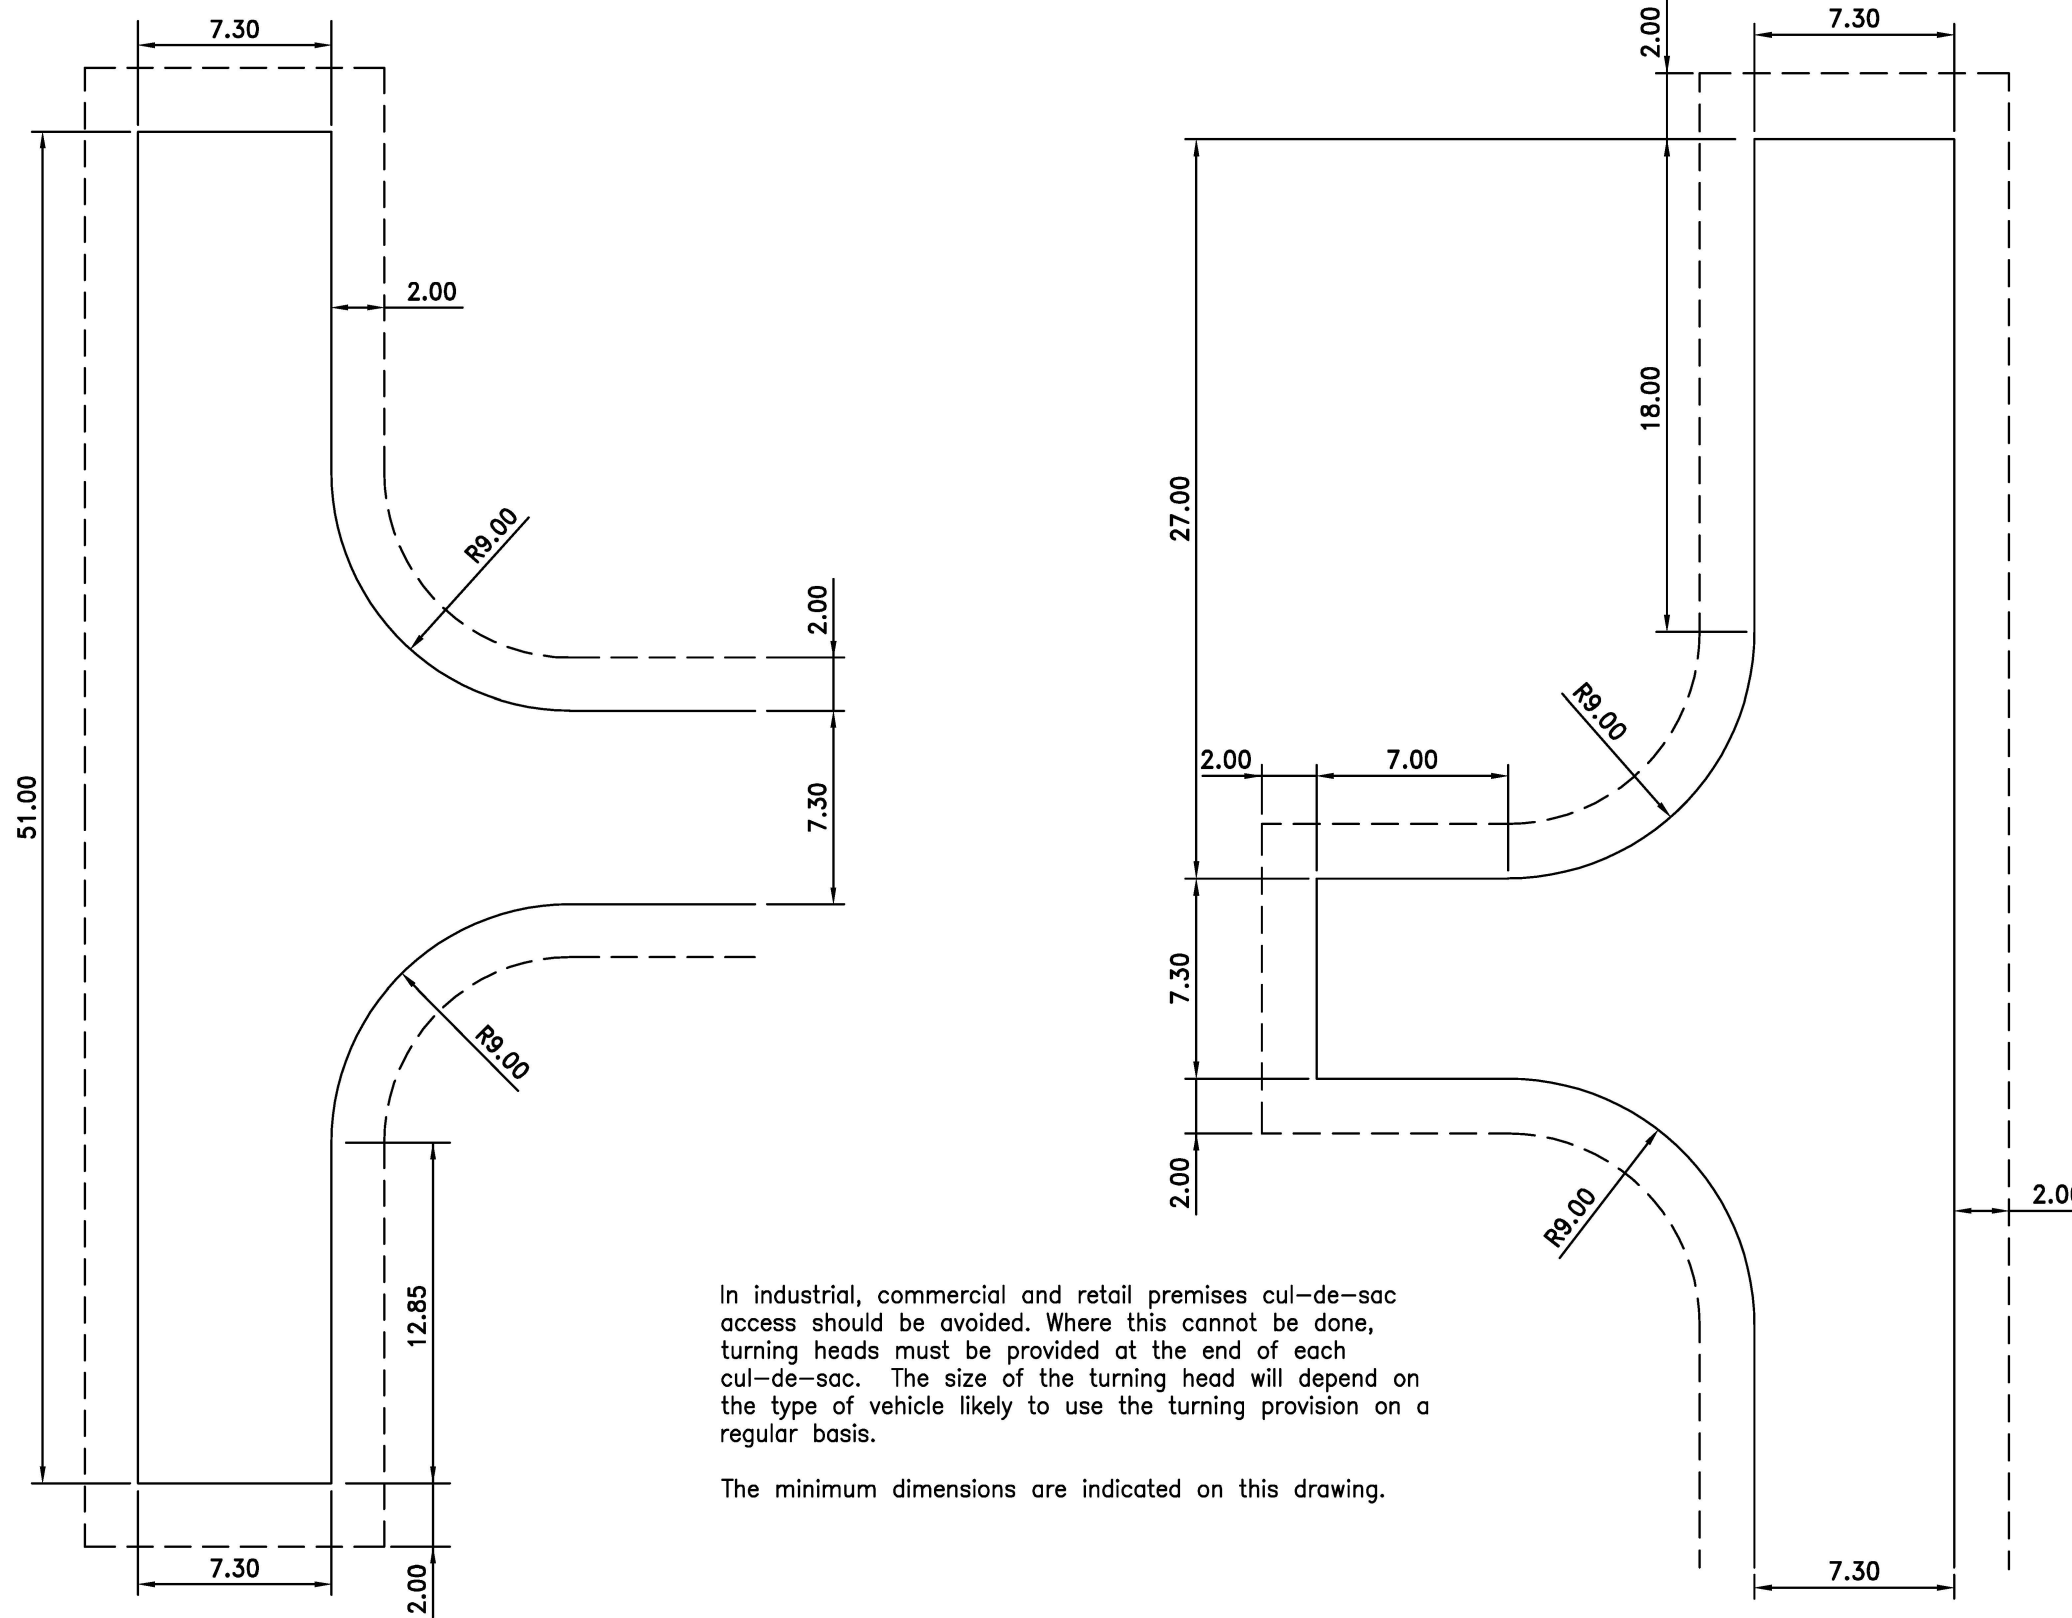

In industrial, commercial and retail premises cul-de-sac access should be avoided. Where this cannot be done, turning heads must be provided at the end of each cul-de-sac. The size of the turning head will depend on the type of vehicle likely to use the turning provision on a regular basis.

The minimum dimensions are indicated on this drawing.

Do not scale this drawing

Rev	Date	Description	Checked
A	APR 19	Updated title block	NR



Project

STANDARD DRAWINGS

Title

MINIMUM TURNING HEAD DIMENSIONS
INDUSTRIAL, COMMERCIAL & RETAIL DEVELOPMENTS

Drawing No.

SD/900/05A

Scale NOT TO SCALE

Date MAR 11

Department of Place,
Planning & Regeneration