


Figure 5 Tracing of estate plan of Grove Lodge, from the C19th

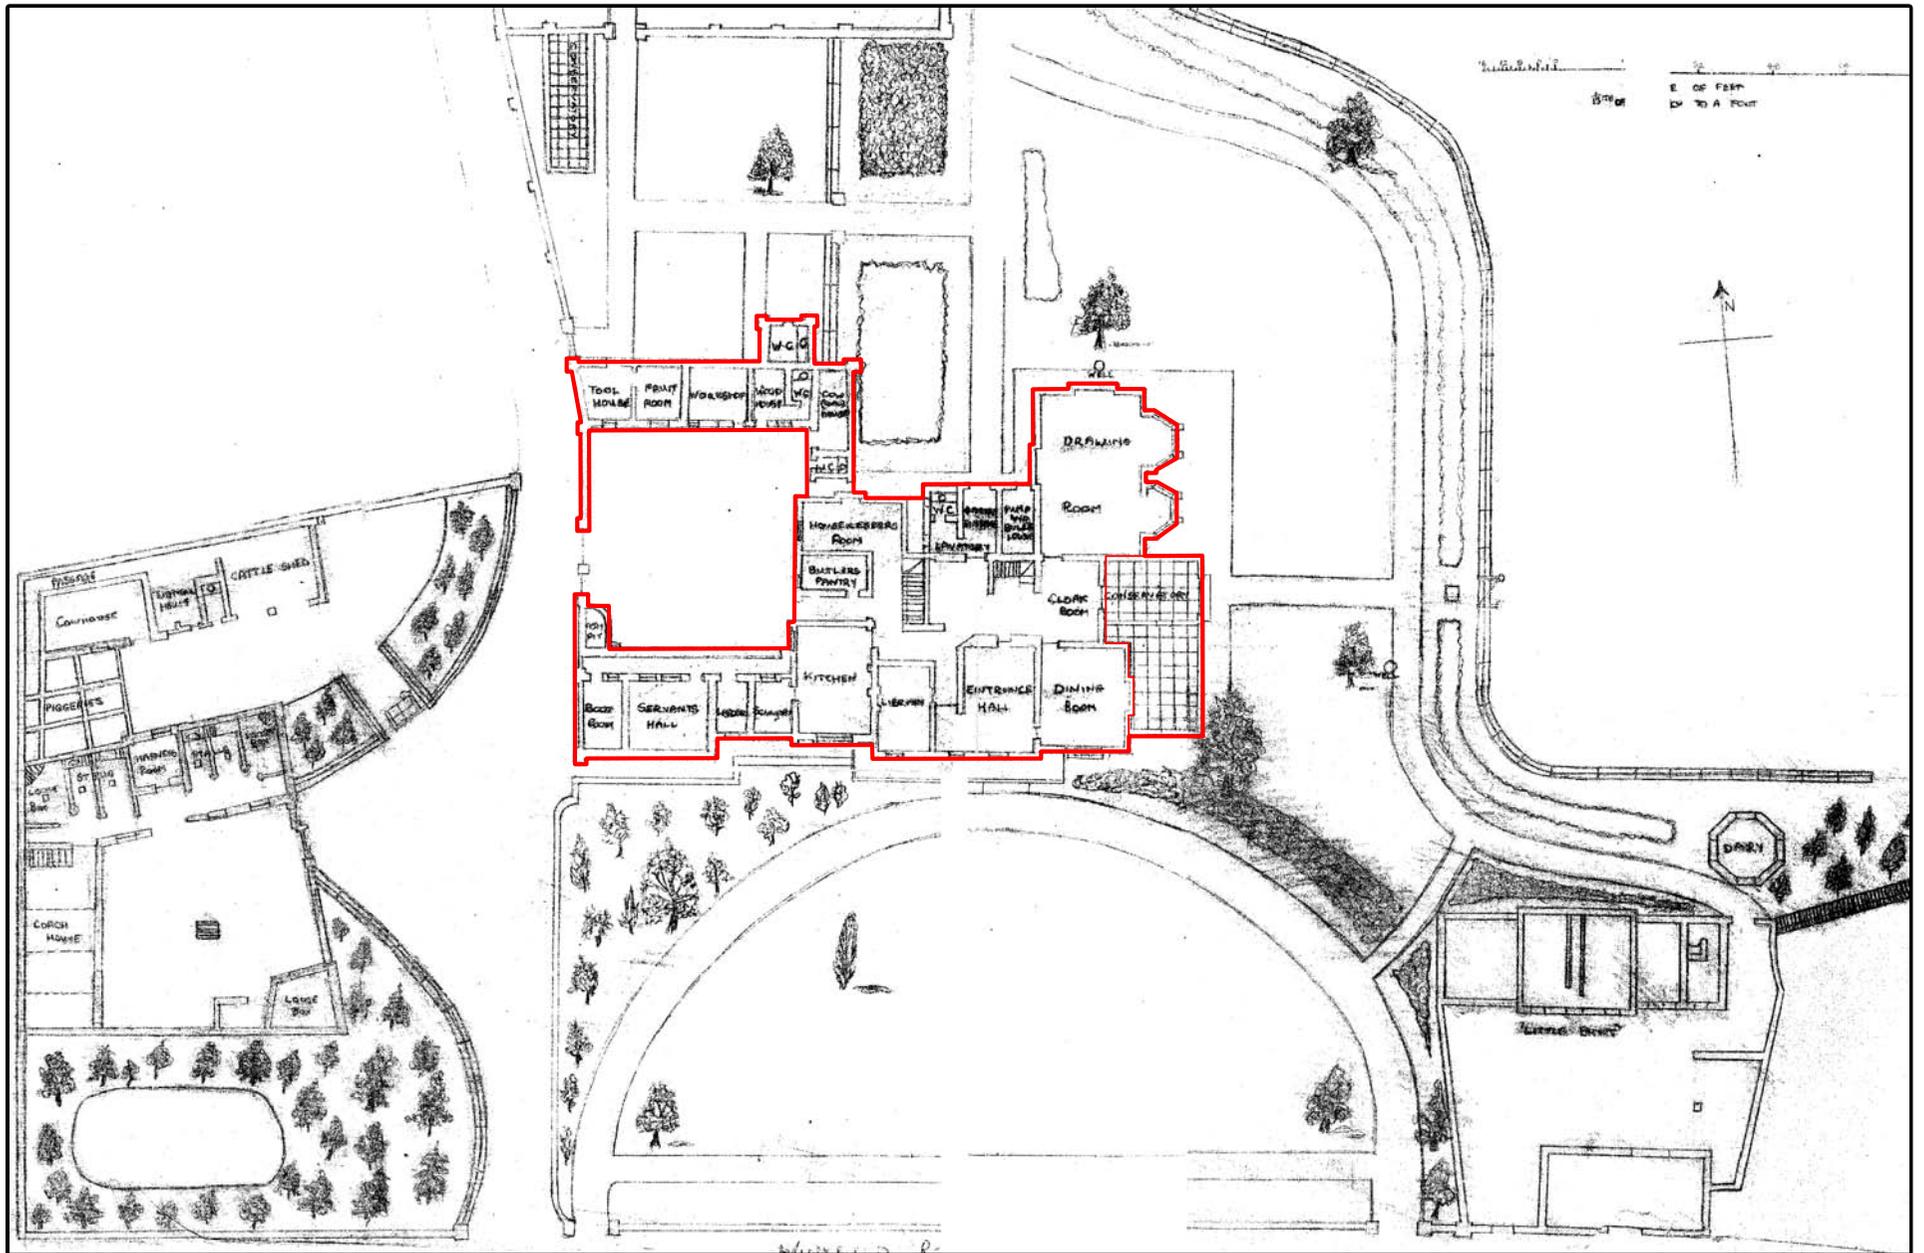

scale at A4 1:500



Based upon the Ordnance Survey mapping with the permission of the Controller of Her Majesty's Stationary Office. Crown Copyright. Unauthorised reproduction infringes Crown Copyright and may lead to prosecution or civil proceedings. Licence No. LA077240


This drawing is not to be used in whole or part other than for the intended purpose and project as defined on this drawing. Refer to the contract for full terms and conditions.

J0007341/CH/0005	1	RW	JM	JM
		300605	08/08/06	08/08/06
JB No	Rev	Drawn	Checked	Approved



JACOBS BABBIE
 School Green, Shifflet, Reading, RG2 9HL, UK
 Tel 0118 988 1555 Fax: 0118 988 1666
 www.jacobsbabbie.com

Bracknell Forest Borough Council
 Winkfield Row Conservation Area
 Appraisal,
 Winkfield Parish, Berkshire.

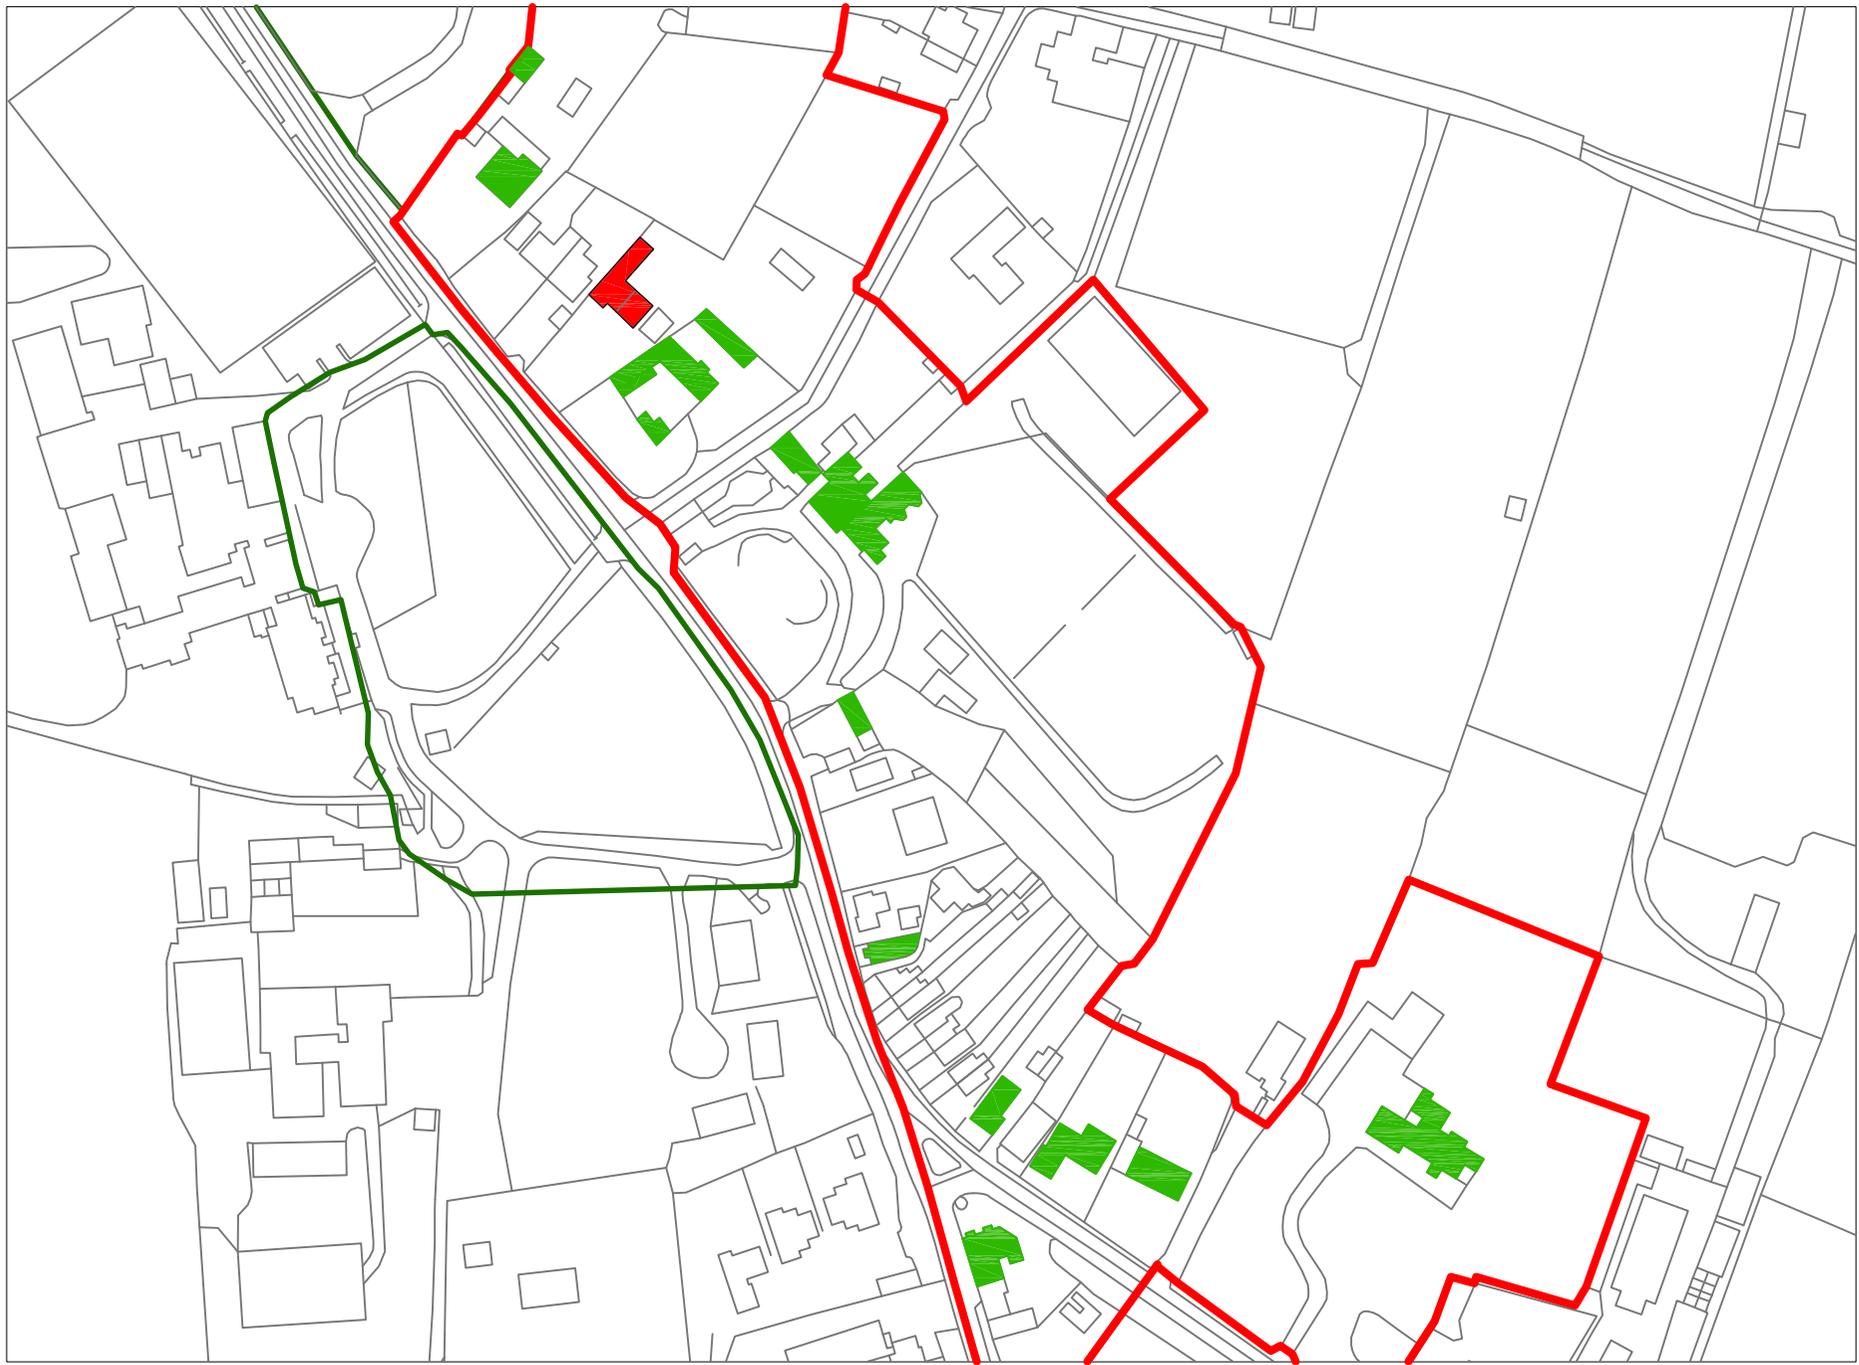

- Listed building
- Historic building
- Proposed Conservation Area boundary
- TPO 478

Based upon the Ordnance Survey mapping with the permission of the Controller of Her Majesty's Stationary Office. Crown Copyright. Unauthorised reproduction infringes Crown Copyright and may lead to prosecution or civil proceedings. Licence No. LA077240

This drawing is not to be used in whole or part other than for the intended purpose and project as defined on this drawing. Refer to the contract for full terms and conditions.

J0007341/CH/0006	1	RW	JM	JM
	Rev	Drawn	Checked	Approved
		300605	08/08/06	08/08/06




JACOBS BARTIE

School Green, Shinfield, Reading, RG2 9HL, UK
Tel: 0118 988 1555 Fax: 0118 988 1666
www.jacobsbartie.com

Bracknell Forest Borough Council
Winkfield Row Conservation Area Appraisal,
Winkfield Parish, Berkshire.

scale at A4 1:2000



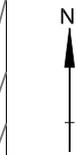

- Listed building
- Historic building
- Proposed Conservation Area boundary
- 2 Primary view
- 3 View

scale at A4 1:1000



Based upon the Ordnance Survey mapping with the permission of the Controller of Her Majesty's Stationary Office. Crown Copyright. Unauthorised reproduction infringes Crown Copyright and may lead to prosecution or civil proceedings. Licence No. LA077240


This drawing is not to be used in whole or part other than for the intended purpose and project as defined on this drawing. Refer to the contract for full terms and conditions.

J0007341/CH/0007	1	RW	JM	JM
	Rev	300605	08/08/06	08/08/06
JB No		Drawn	Checked	Approved

JACOBS BARTIE

School Green, Shinfield, Reading, RG2 9HL, UK
Tel: 0118 988 1555 Fax: 0118 988 1666
www.jacobsbartie.com

**Bracknell Forest Borough Council
Winkfield Row Conservation Area
Appraisal,
Winkfield Parish, Berkshire.**

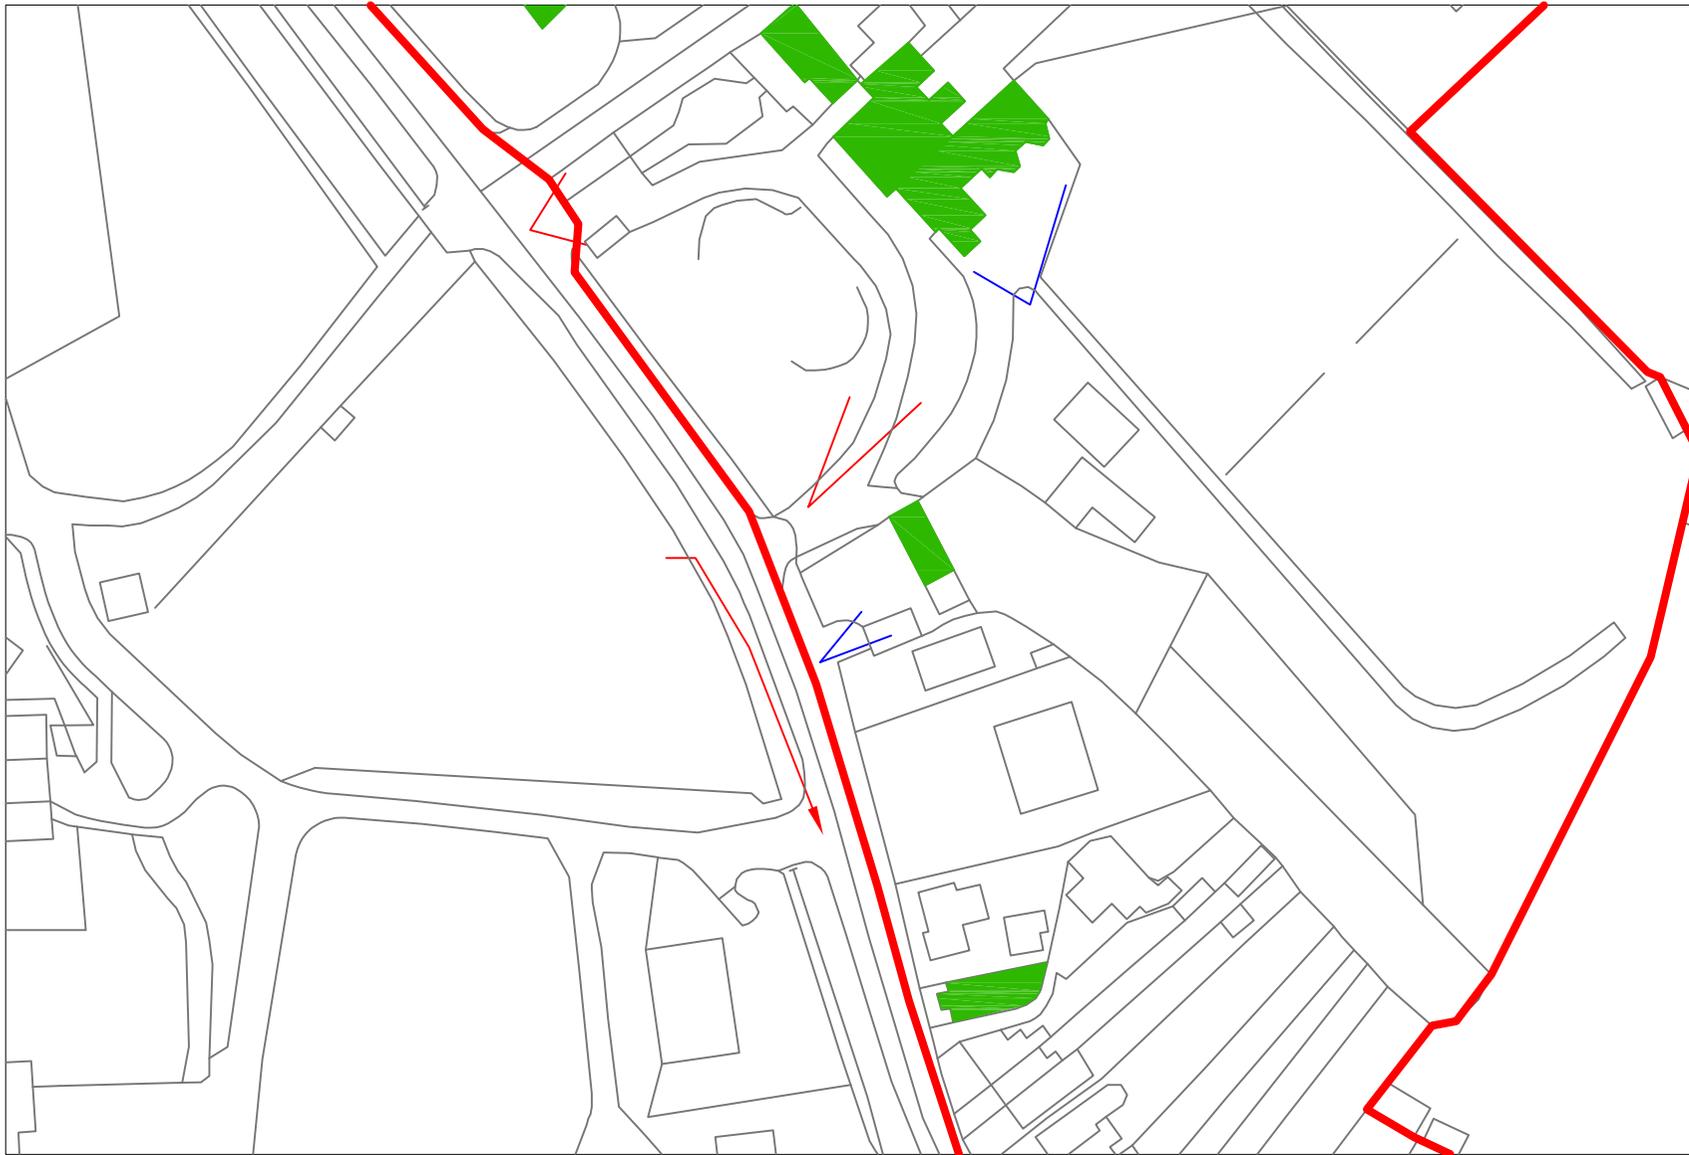

- Listed building
- Historic building
- Proposed Conservation Area boundary
- 2 Primary view
- 2 View

scale at A4 1:1000
 0 50m

Based upon the Ordnance Survey map(s) with the permission of the Controller of Her Majesty's Stationary Office. Crown Copyright. Unauthorised reproduction infringes Crown Copyright and may lead to prosecution or civil proceedings. Licence No. LA077240

This drawing is not to be used in whole or part other than for the intended purpose and project as defined on this drawing. Refer to the contract for full terms and conditions.

J0007341/CH/0008	1	RW	JM	JM
		300605	08/08/06	08/08/06
JB No	Rev	Drawn	Checked	Approved

JACOBS BABTIE
 School Green, Slintfield, Reading, RG2 9RL, UK
 Tel: 0118 938 1505 Fax: 0118 938 1626
 www.jacobsbabtie.com

Bracknell Forest Borough Council
Winkfield Row Conservation Area
Appraisal,
Winkfield Parish, Berkshire.

Figure 9 South end and junction of Winkfield Row



14 View of the Methodist chapel with terraced buildings arranged along the bend of the road.

15 Terraced houses, dated to 1870, in a leafy setting with small, plant-filled front gardens

16 Spring Cottage, dated 1869

17 The White Cottage, dating from C16th with later additions

18 The Old Fox, former public house

19 Glimpses of the Old Farm, dating from C16th with later additions, hidden by large garden and trees

scale at A4 1:1000

0 50m

20 Winkfield Row continues, but more disjointed progression of buildings and road is residential

21 View of recreation ground, may be remains of a village green

22 View of south path of Winkfield Row, lined with modern houses, becoming disjointed as the end of the village

Based upon the Ordnance Survey mapping with the permission of the Controller of Her Majesty's Stationary Office. Crown Copyright. Unauthorised reproduction King's Crown Copyright and may lead to prosecution or civil proceedings. Licence No. LA077240

This drawing is not to be used in whole or part other than for the intended purpose and project as defined on this drawing. Refer to the contract for full terms and conditions.

J0007341/CH/0009	1	RW	JM	JM
	Rev	Drawn	Checked	Approved
		300605	08/08/06	08/08/06

JACOBS BABTIE
School Green, Sharnfield, Reading, RG2 9HL, UK
Tel: 0118 988 1555 Fax: 0118 988 1666
www.jacobsbattie.com

Bracknell Forest Borough Council
Winkfield Row Conservation Area
Appraisal,
Winkfield Parish, Berkshire.



1 North approach to village, looking south



2 Milberton, looking north-east



3 Exterior wall of front range, now internal



4 Barn in garden, looking north



5 Wisteria Cottages, looking north-east



6 Apple Tree Cottage, looking north-east

Plates 1-6 Views of the north-east approach to the village.



7 Grove Farm, looking north-east



8 Grove Farm, looking north



9 Foaling House, looking south-west



10 Cow sheds east of Grove Farm, looking south-west



11 Modern stables of Grove Farm, looking north-east



12 Grove Lane, looking north-east

Plates 7-12 Grove Farm and Grove Lane.



13 Victoria Cottage, looking north-east



14 Lean-to shed in wall, Victoria Cottage, looking south-west



15 Grove Lodge, looking north-east



16 Entrance to Grove Lodge, looking north-east



17 Birley House, looking north-west



18 Entrance to Lambrook School, looking west



19 South boundary wall, Lambrook School, looking south-west



20 Little Britt, looking north-east



21 Sundial Cottage, looking north-east



22 Baytree Cottage, looking north-east



23 Little Gable, looking east



24 Methodist Chapel, looking east

Plates 19 – 24 Lambrook School boundary and the north-east side of road



25 North terrace block, looking south-east



26 North terrace block, looking east



27 Central terrace block, looking east



28 Plaque on terrace block, looking east



29 White terraces, looking east



30 White terraces, looking north-east



31 Spring Cottage, looking north



32 White Cottage, looking north



33 The Old Fox, looking north-east



34 Restaurant (former White Horse public house), looking south



35 The Old Farm (Box Farm), looking north-east



36 East end of the Old Farm, looking north-east

Plates 31-36 South-east end of Winkfield Row