


# Ringwood - disabled bay proposal

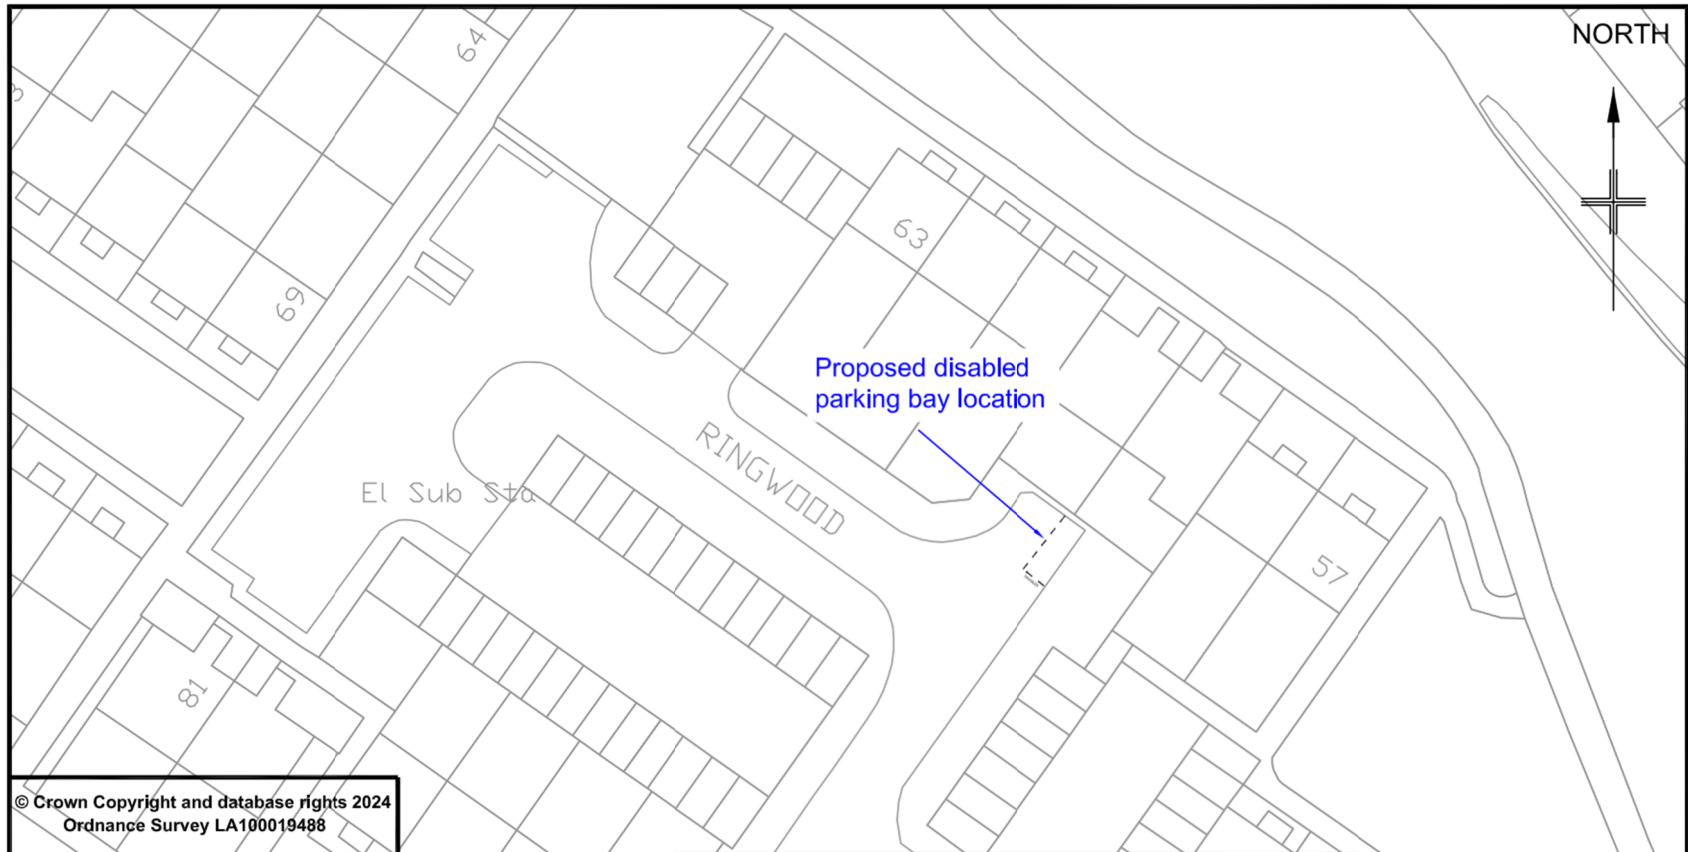

© Crown Copyright and database rights 2024  
Ordnance Survey LA100019488




PLACE, PLANNING & REGENERATION  
Transport Engineering Group

**Notes:**

1. Do not scale from drawing.

Project title <b>Disabled Parking Bay 2024</b>		
Drawing title <b>Ringwood - Disabled bay proposal</b>		
Prepared by <b>LAC</b>	Checked by <b>AMT</b>	
Scale <b>1:500 @ A4</b>	Date <b>Feb 2024</b>	
Project No.	Drawing Number <b>5380/001</b>	Amend Letter

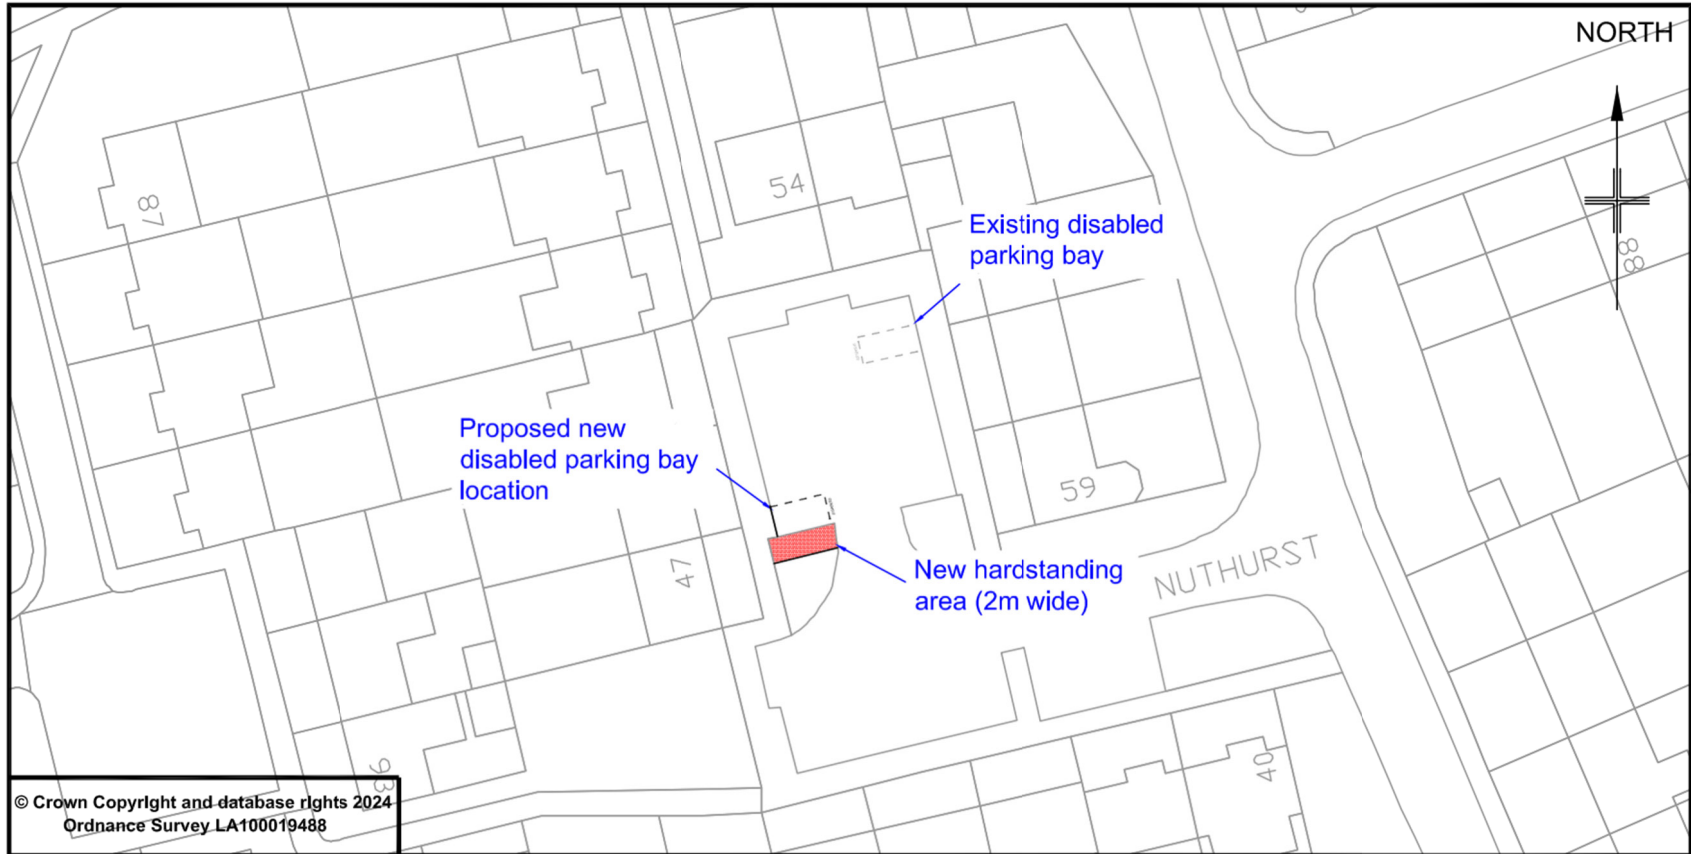

© Crown Copyright and database rights 2024  
Ordnance Survey LA100019488




PLACE, PLANNING & REGENERATION  
Transport Engineering Group

**Notes:**

1. Do not scale from drawing.

Project title Disabled Parking Bay 2024		
Drawing title Nuthurst - Disabled bay proposal		
Prepared by LAC	Checked by AMT	
Scale 1:500 @ A4	Date Feb 2024	
Project No.	Drawing Number 5380/002	Amend Letter A

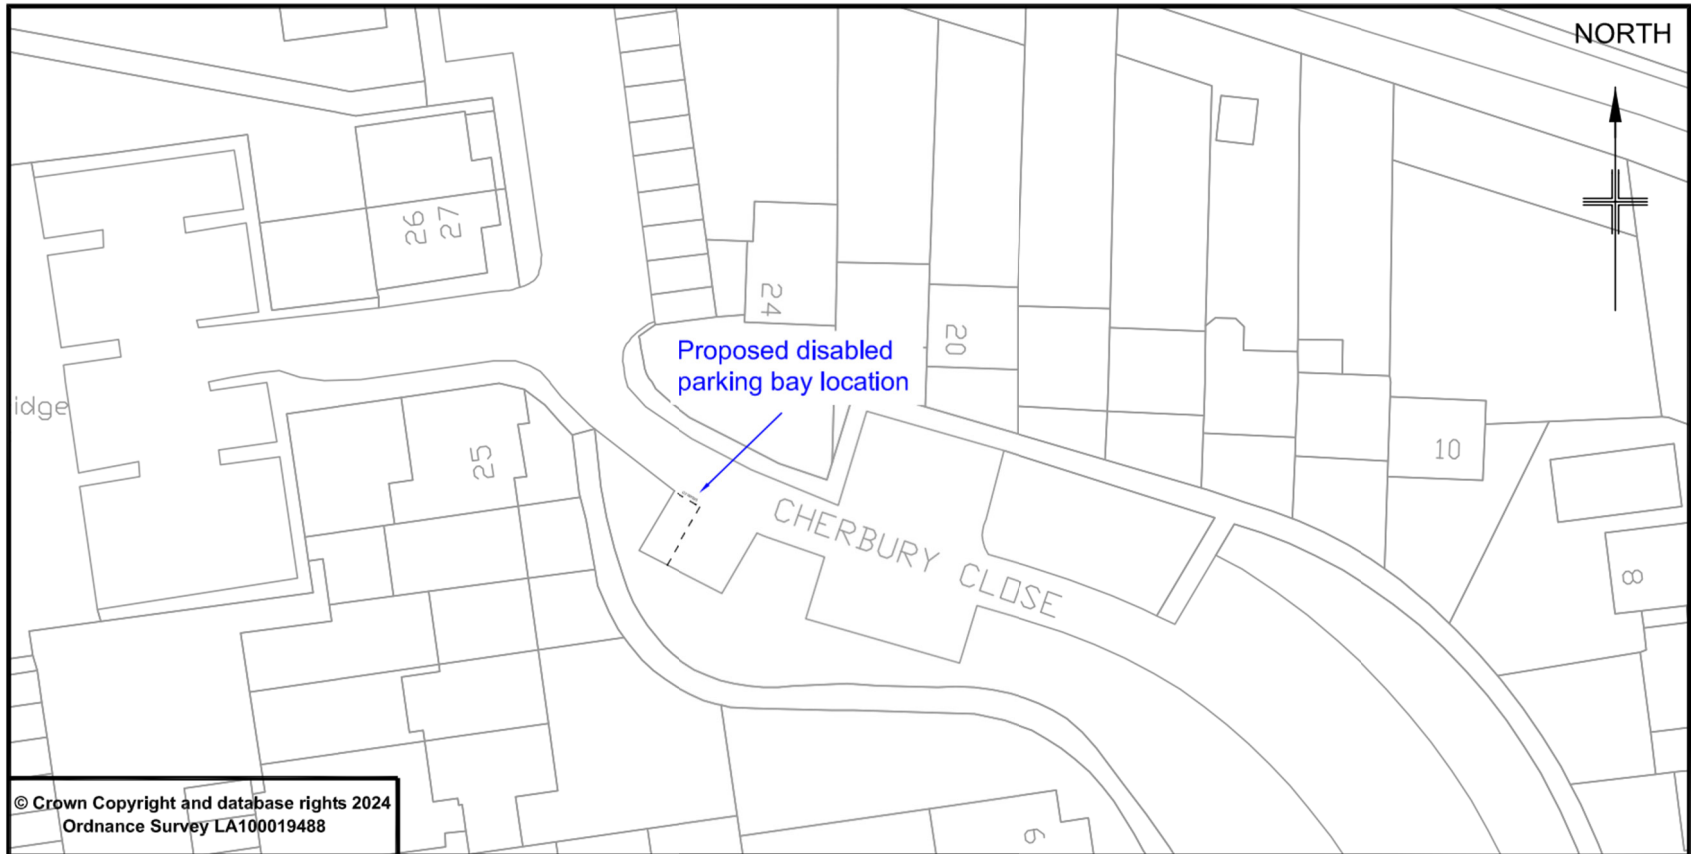


© Crown Copyright and database rights 2024  
 Ordnance Survey LA100019488



PLACE, PLANNING & REGENERATION  
 Transport Engineering Group

Notes:  
 1. Do not scale from drawing.

Project title Disabled Parking Bay 2024		
Drawing title Cherbury Close - Disabled bay proposal		
Prepared by LAC	Checked by AMT	
Scale 1:500 @ A4	Date Feb 2024	
Project No.	Drawing Number 5380/003	Amend Letter

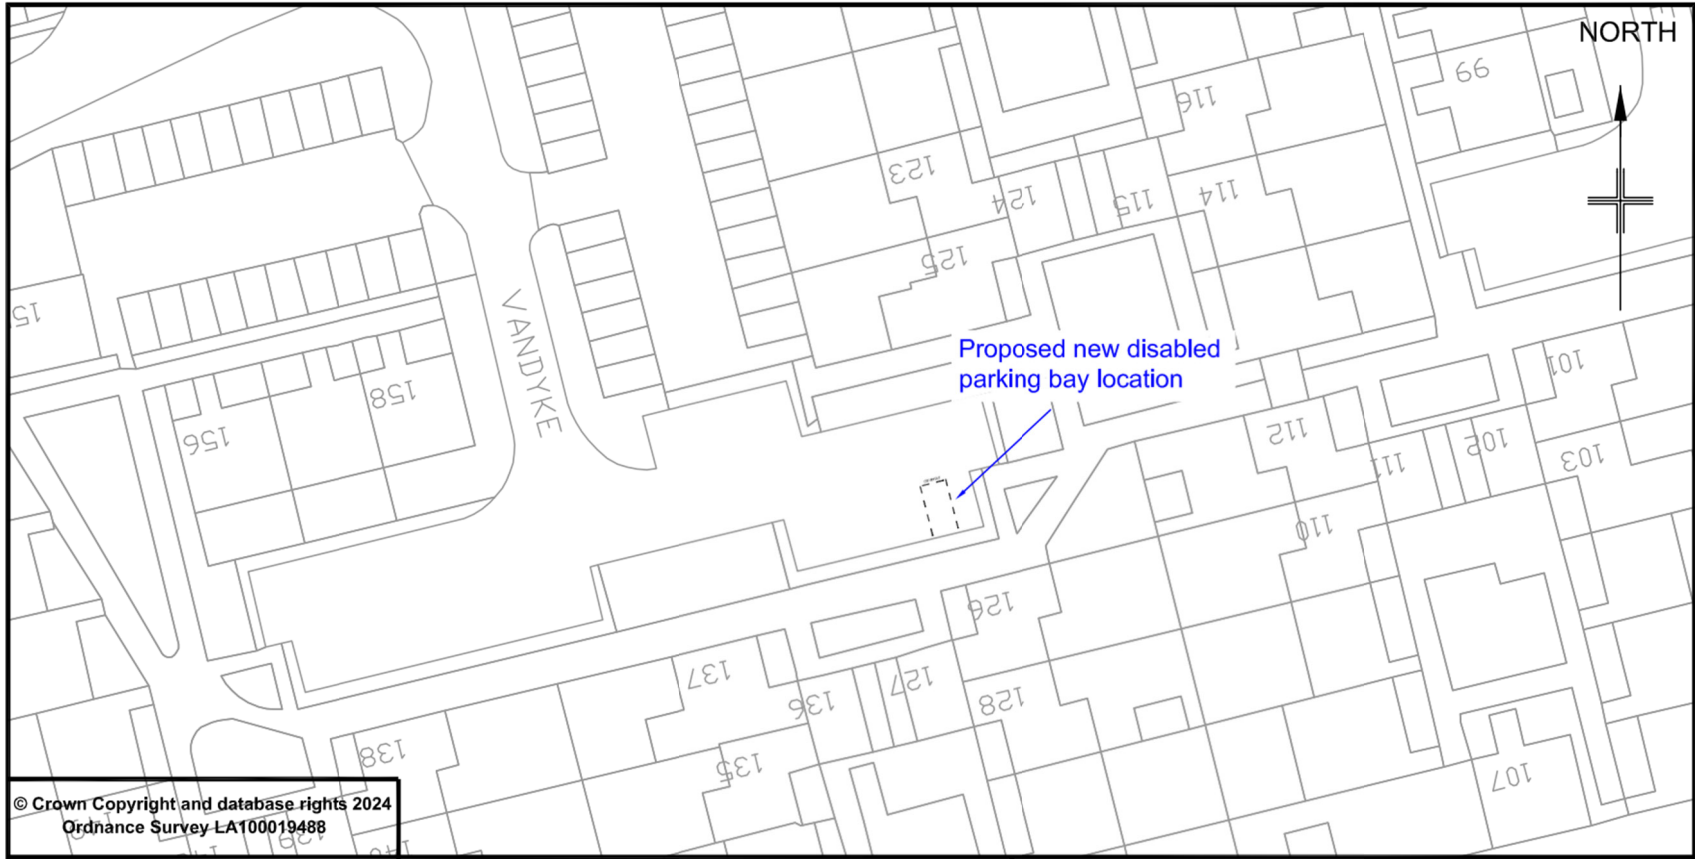

© Crown Copyright and database rights 2024  
Ordnance Survey LA100019488



PLACE, PLANNING & REGENERATION  
Transport Engineering Group

**Notes:**

1. Do not scale from drawing.

**Project title**

Disabled Parking Bay 2024

**Drawing title**

Vandyke - Disabled bay proposal

**Prepared by**

LAC

**Checked by**

AMT

**Scale**

1:500 @ A4

**Date**

Feb 2024


**Project No.**

**Drawing Number**


5380/004

**Amend Letter**

B

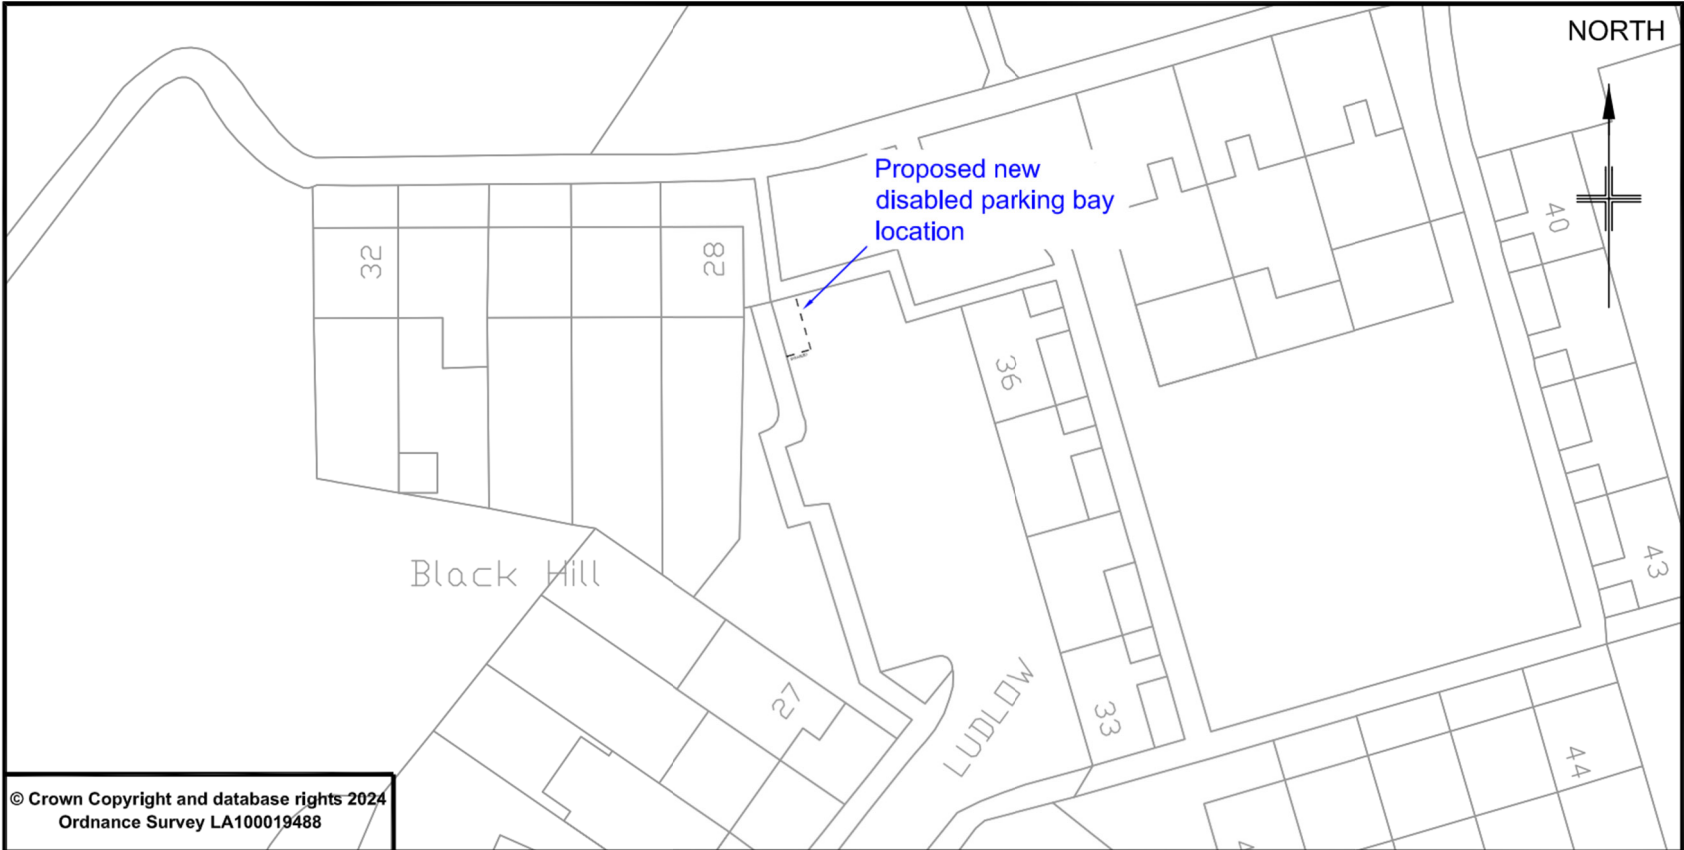

© Crown Copyright and database rights 2024  
 Ordnance Survey LA100019488




**Bracknell  
 Forest  
 Council**

---

PLACE, PLANNING & REGENERATION  
 Transport Engineering Group

Notes:  
 1. Do not scale from drawing.

Project title <b>Disabled Parking Bay 2024</b>		
Drawing title <b>Ludlow - Disabled bay proposal</b>		
Prepared by	LAC	Checked by AMT
Scale	1:500 @ A4	Date Feb 2024
Project No.	Drawing Number 5380/005	Amend Letter

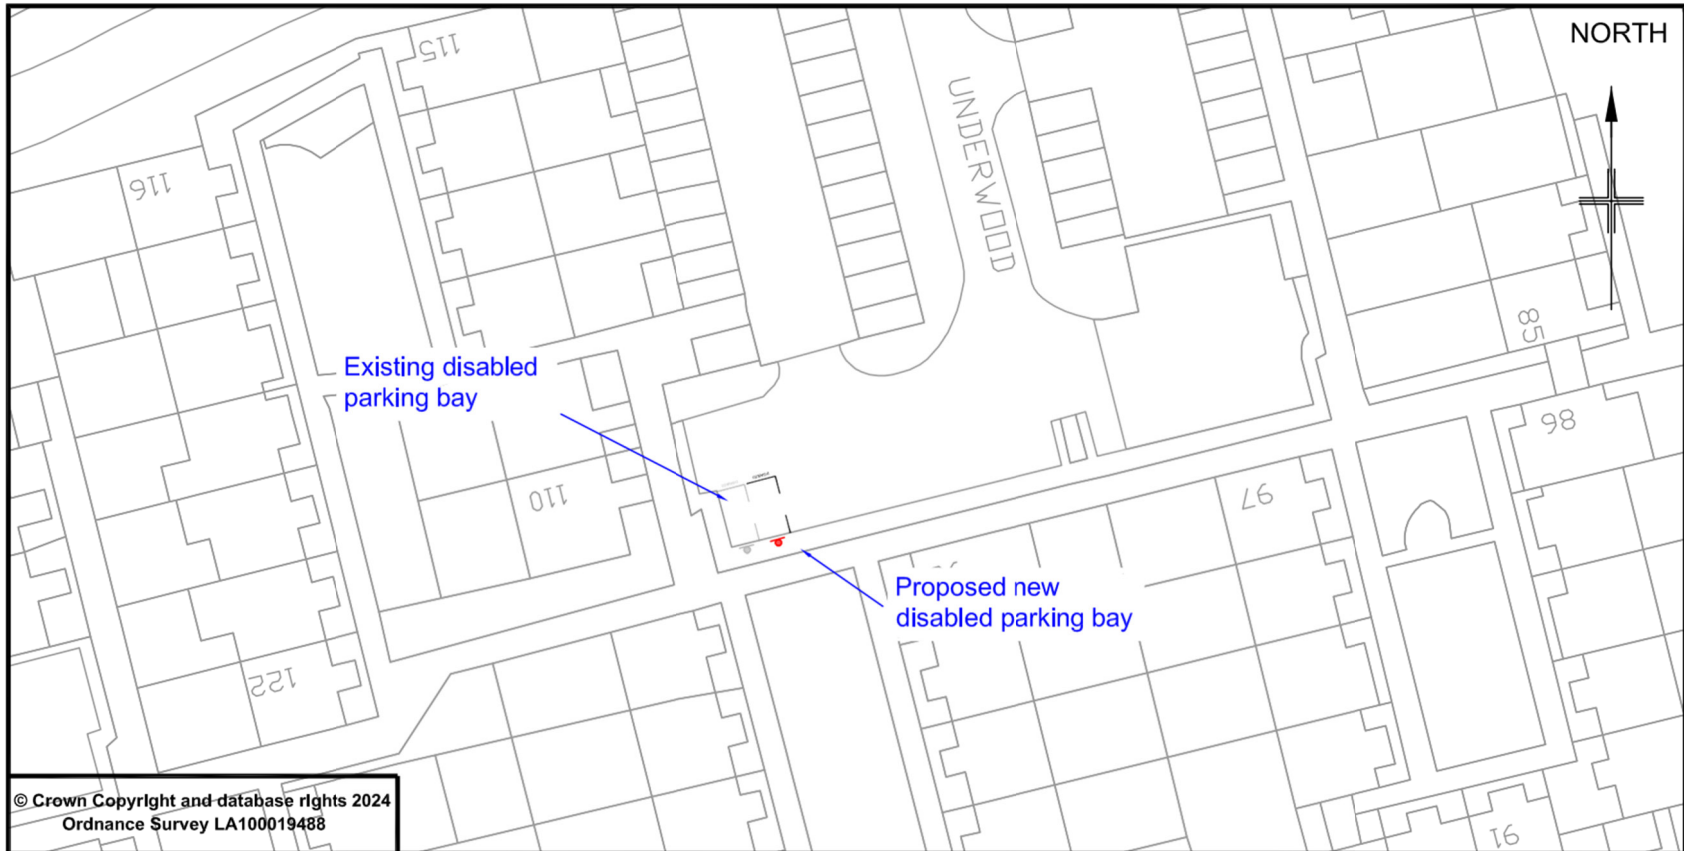

© Crown Copyright and database rights 2024  
Ordnance Survey LA100019488



PLACE, PLANNING & REGENERATION  
Transport Engineering Group

**Notes:**

1. Do not scale from drawing.

**Project title**

Disabled Parking Bay 2024

**Drawing title**

Underwood - Disabled bay proposal

**Prepared by**

LAC

**Checked by**

AMT

**Scale**

1:500 @ A4

**Date**


Feb 2024

**Project No.**

**Drawing Number**

**Amend Letter**

5380/006

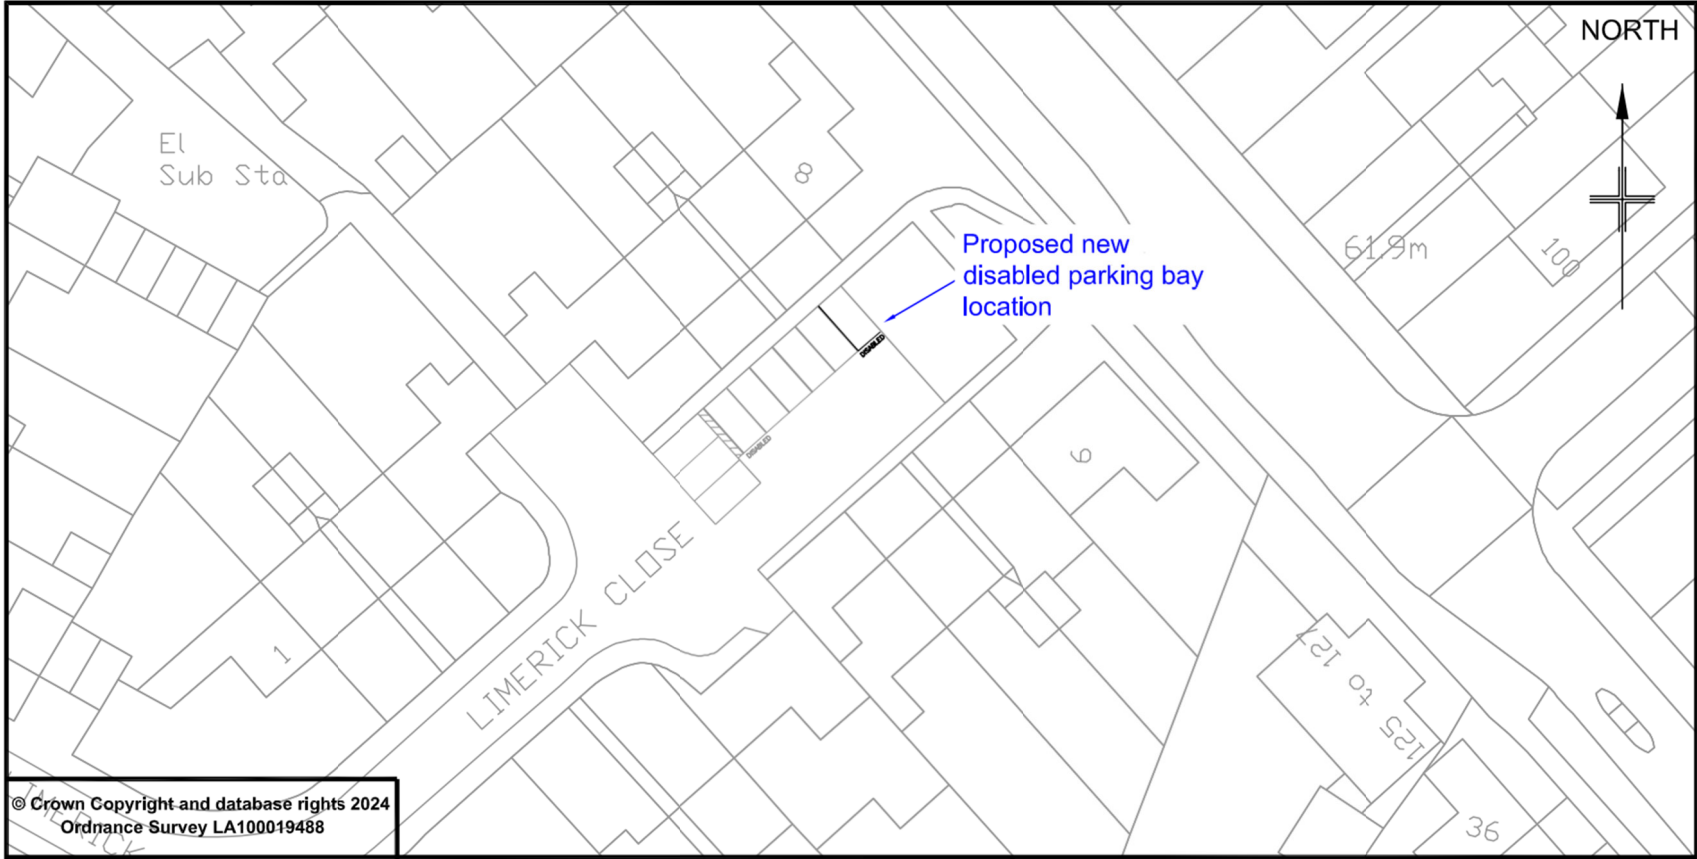


© Crown Copyright and database rights 2024  
Ordnance Survey LA100019488



PLACE, PLANNING & REGENERATION  
Transport Engineering Group

**Notes:**  
1. Do not scale from drawing.

Project title Disabled Parking Bay 2024		
Drawing title Limerick Close - Disabled bay proposal		
Prepared by LAC	Checked by AMT	
Scale 1:500 @ A4	Date Feb 2024	
Project No.	Drawing Number 5380/007	Amend Letter

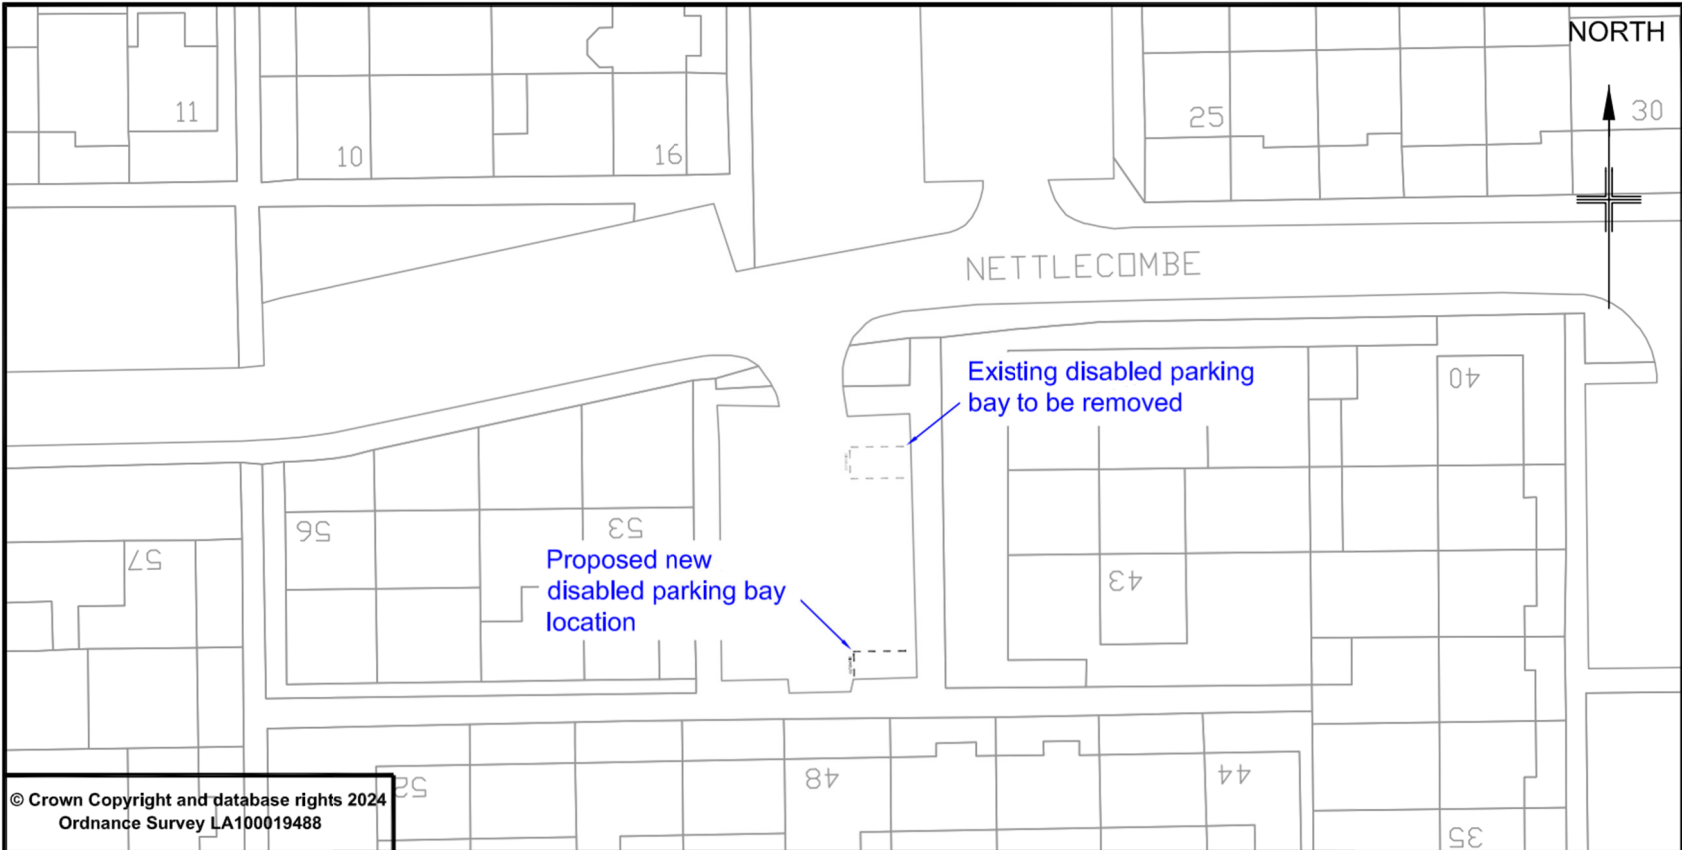

© Crown Copyright and database rights 2024  
Ordnance Survey LA100019488



PLACE, PLANNING & REGENERATION  
Transport Engineering Group

**Notes:**

1. Do not scale from drawing.

**Project title**

Disabled Parking Bay 2024

**Drawing title**

Nettlecombe - Disabled bay proposal

**Prepared by**

LAC

**Checked by**

AMT

**Scale**

1:500 @ A4

**Date**

Feb 2024

**Project No.**


**Drawing Number**

**Amend Letter**

5380/008

A



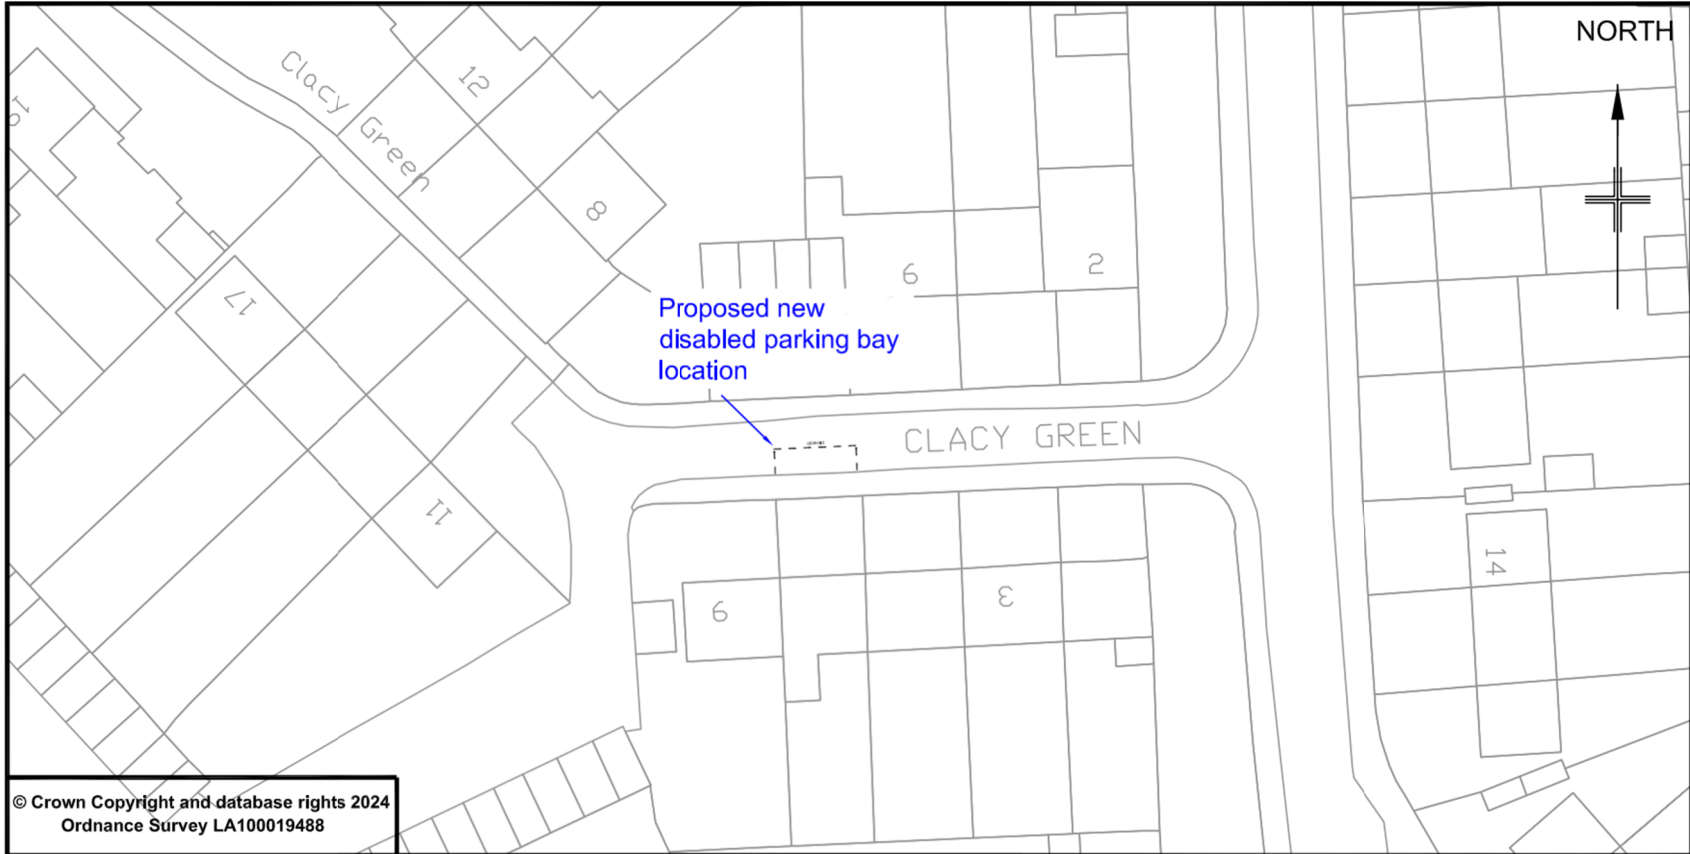

© Crown Copyright and database rights 2024  
Ordnance Survey LA100019488



**Bracknell  
Forest  
Council**

PLACE, PLANNING & REGENERATION  
Transport Engineering Group

Notes:

1. Do not scale from drawing.

Project title

Disabled Parking Bay 2024

Drawing title

Clacy Green - Disabled bay proposal

Prepared by

LAC

Checked by

AMT

Scale

1:500 @ A4

Date


Feb 2024

Project No.

Drawing Number

Amend Letter

5380/009

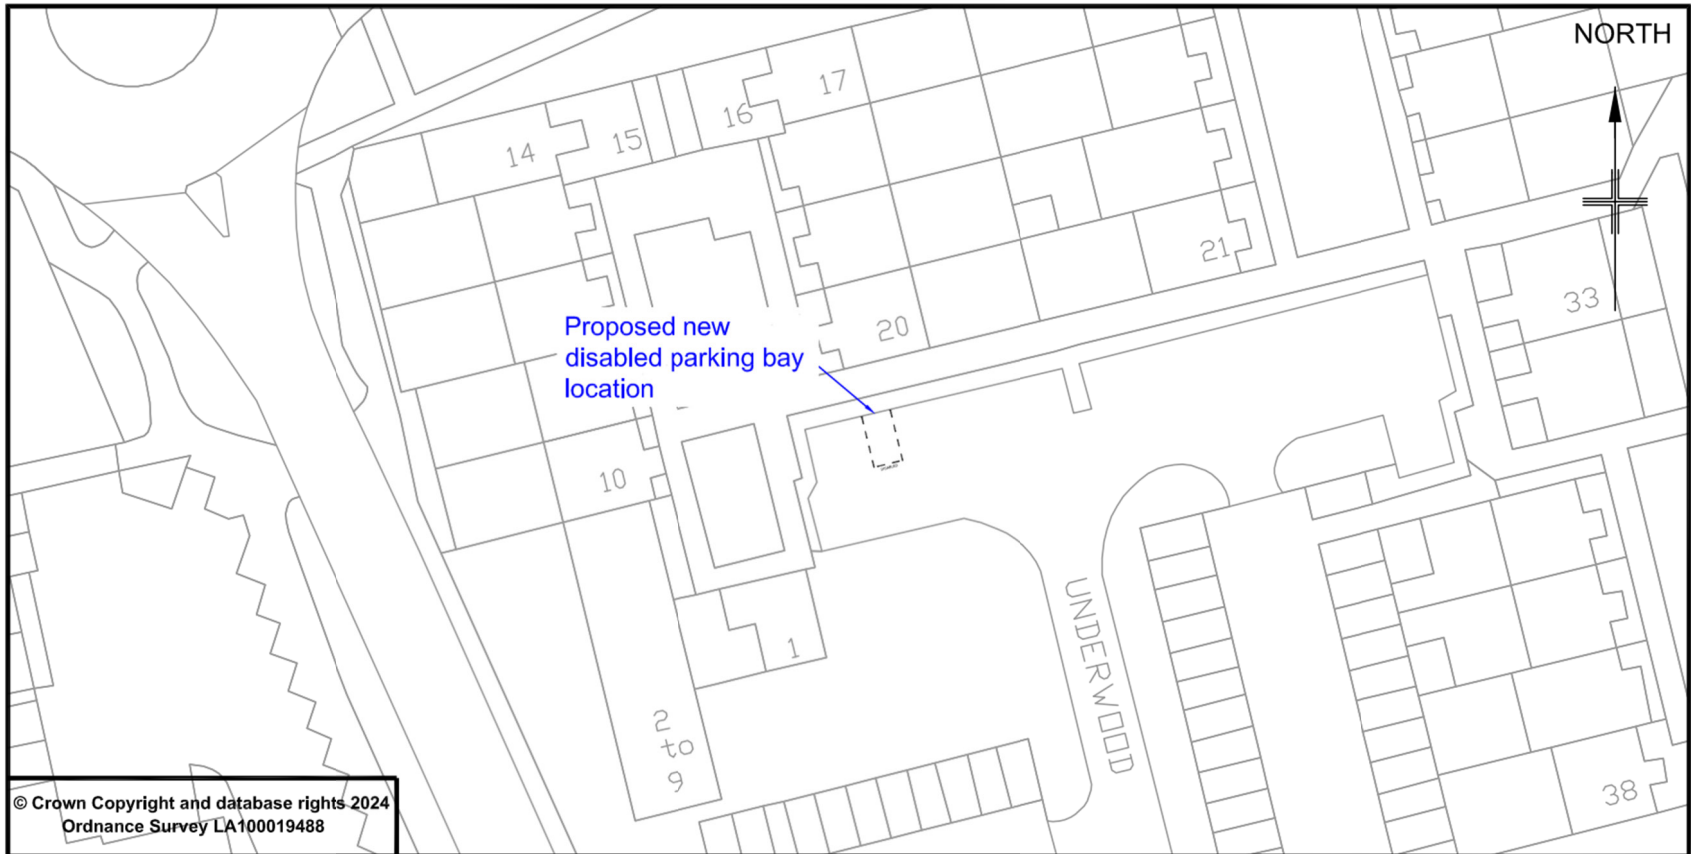

© Crown Copyright and database rights 2024  
Ordnance Survey LA100019488




**Bracknell  
Forest  
Council**

PLACE, PLANNING & REGENERATION  
Transport Engineering Group

**Notes:**  
1. Do not scale from drawing.

Project title <b>Disabled Parking Bay 2024</b>		
Drawing title <b>Underwood (2) - Disabled bay proposal</b>		
Prepared by <b>LAC</b>	Checked by <b>AMT</b>	
Scale <b>1:500 @ A4</b>	Date <b>Feb 2024</b>	
Project No.	Drawing Number <b>5380/010</b>	Amend Letter <b>B</b>

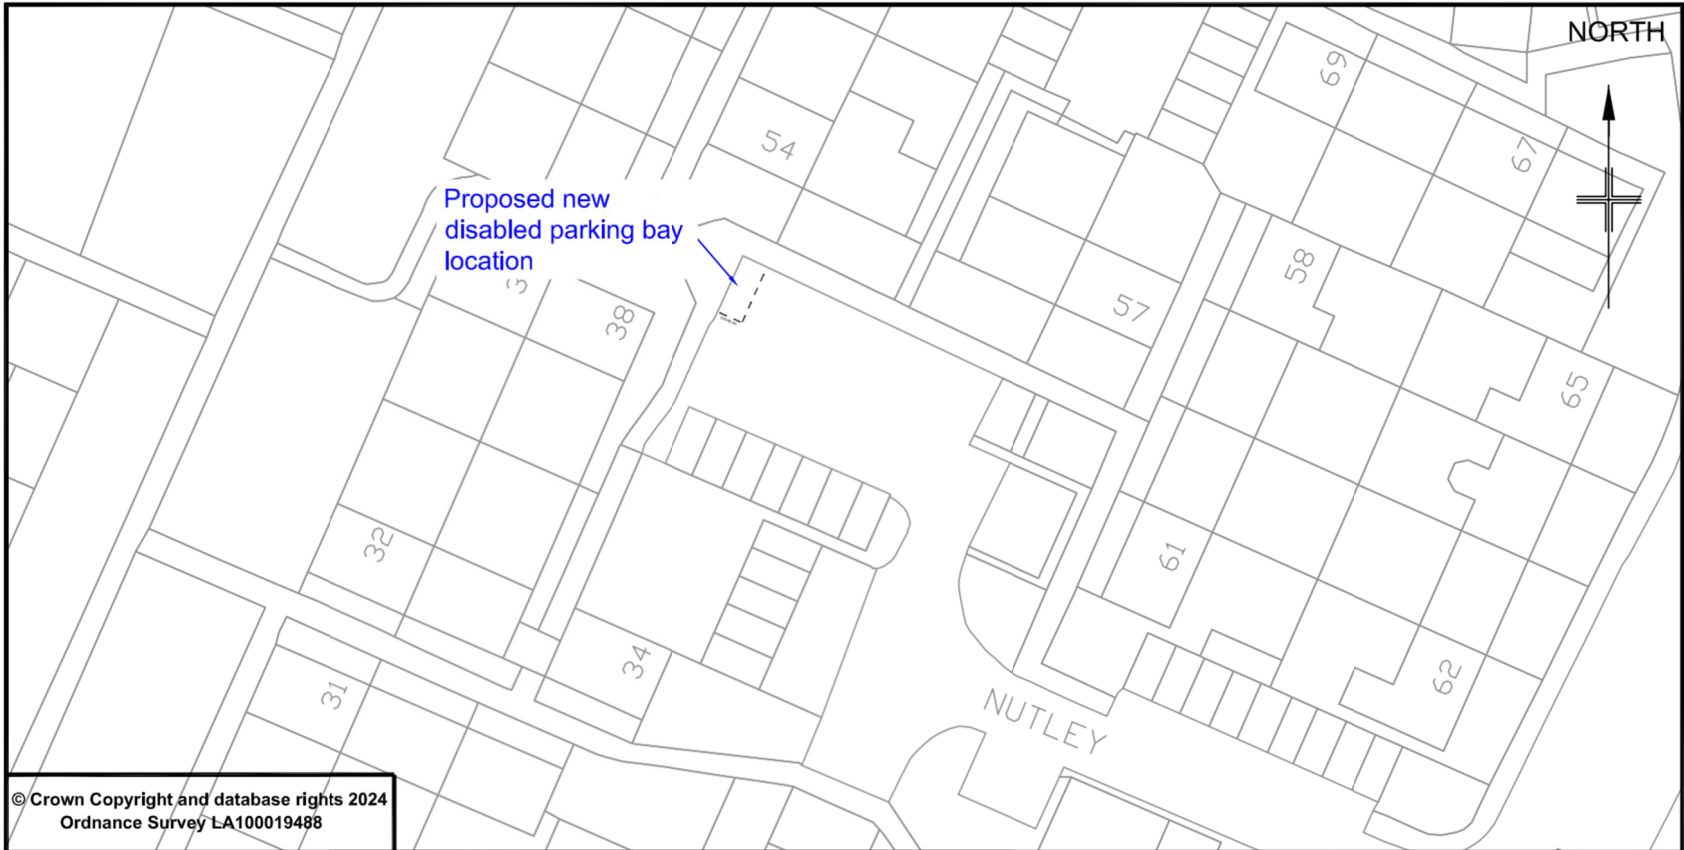


© Crown Copyright and database rights 2024  
Ordnance Survey LA100019488



PLACE, PLANNING & REGENERATION  
Transport Engineering Group

**Notes:**  
1. Do not scale from drawing.

Project title <b>Disabled Parking Bay 2024</b>		
Drawing title <b>Nutley - Disabled bay proposal</b>		
Prepared by <b>LAC</b>	Checked by <b>AMT</b>	
Scale <b>1:500 @ A4</b>	Date <b>Feb 2024</b>	
Project No.	Drawing Number <b>5380/011</b>	Amend Letter

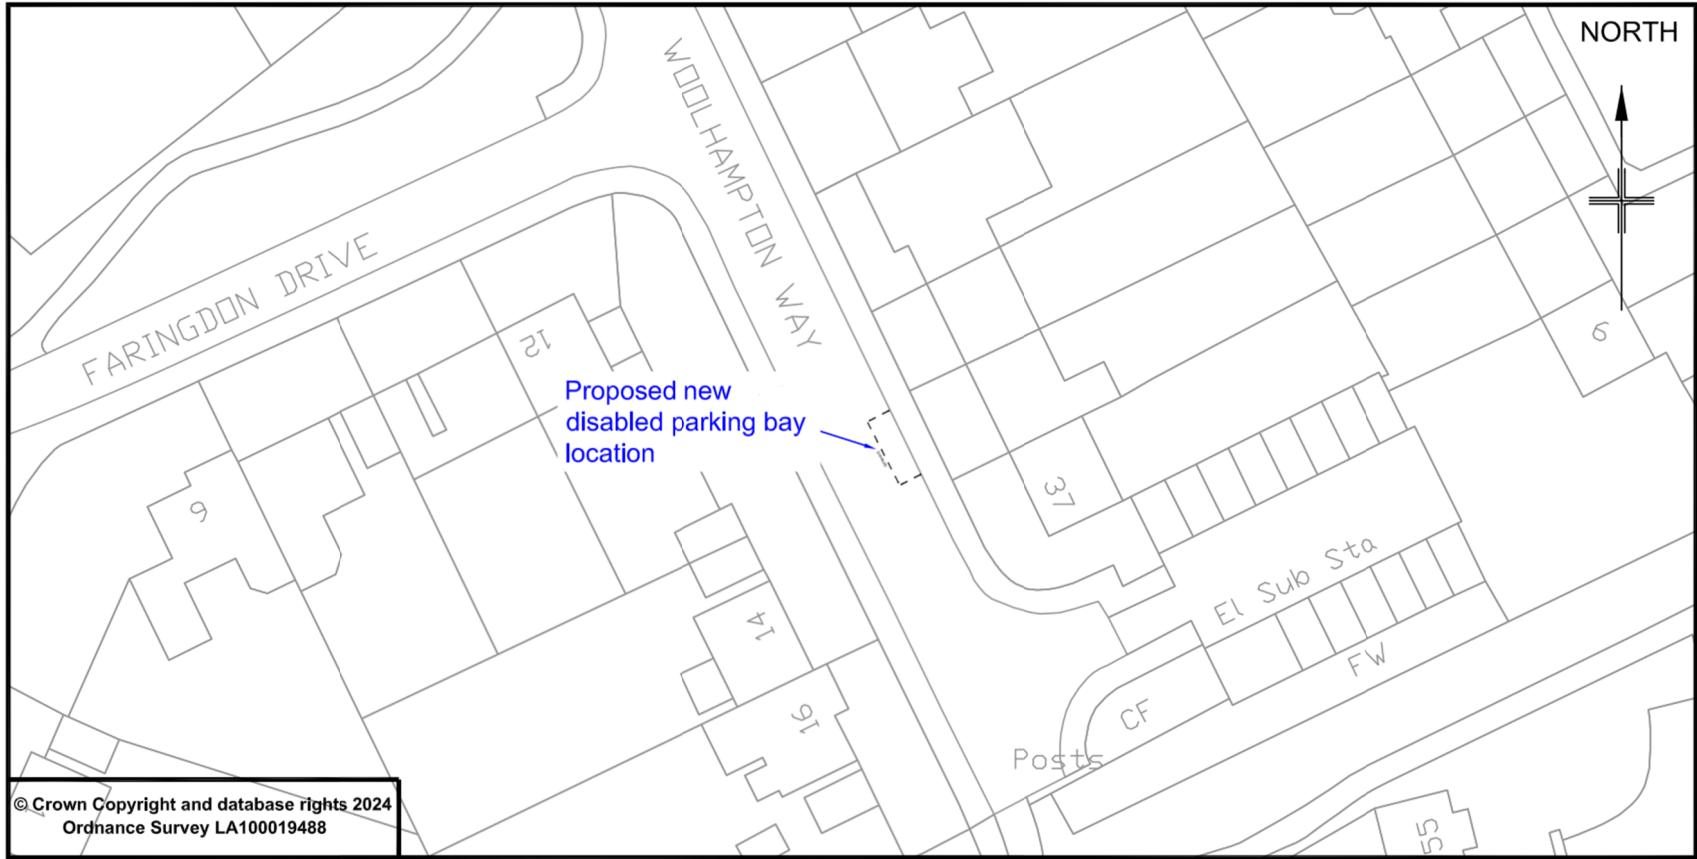


© Crown Copyright and database rights 2024  
 Ordnance Survey LA100019488



PLACE, PLANNING & REGENERATION  
 Transport Engineering Group

**Notes:**  
 1. Do not scale from drawing.

Project title Disabled Parking Bay 2024		
Drawing title Woolhampton Way - Disabled bay proposal		
Prepared by LAC	Checked by AMT	
Scale 1:500 @ A4	Date Feb 2024	
Project No.	Drawing Number 5380/012	Amend Letter

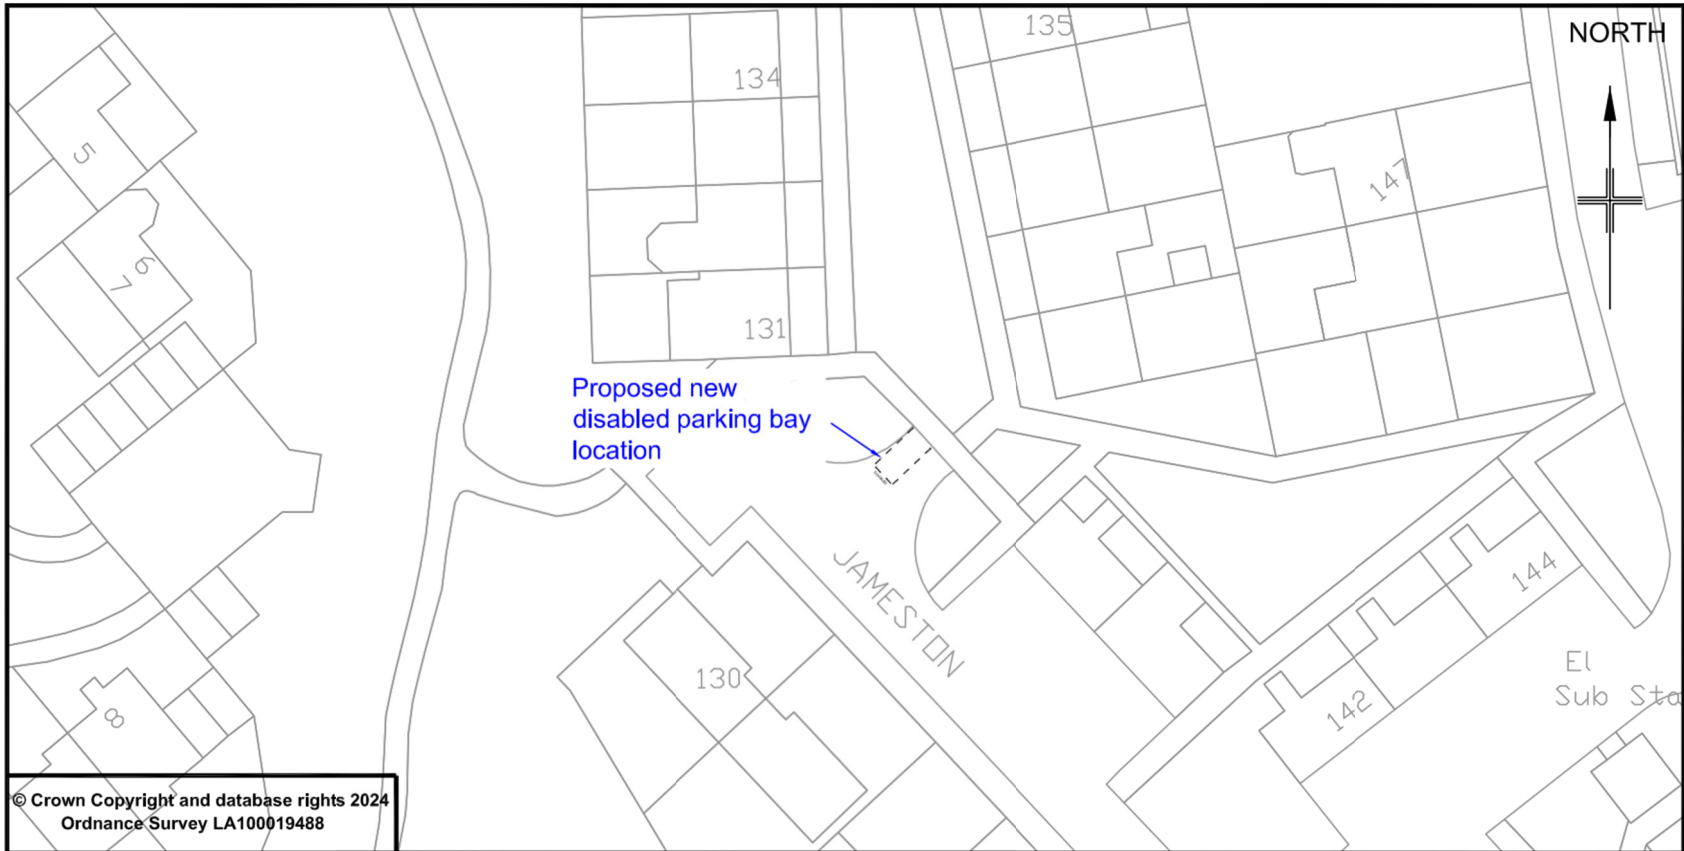

© Crown Copyright and database rights 2024  
Ordnance Survey LA100019488



PLACE, PLANNING & REGENERATION  
Transport Engineering Group

**Notes:**  
1. Do not scale from drawing.

Project title <b>Disabled Parking Bay 2024</b>		
Drawing title <b>Jameston - Disabled bay proposal</b>		
Prepared by <b>LAC</b>	Checked by <b>AMT</b>	
Scale <b>1:500 @ A4</b>	Date <b>Feb 2024</b>	
Project No.	Drawing Number <b>5380/013</b>	Amend Letter