


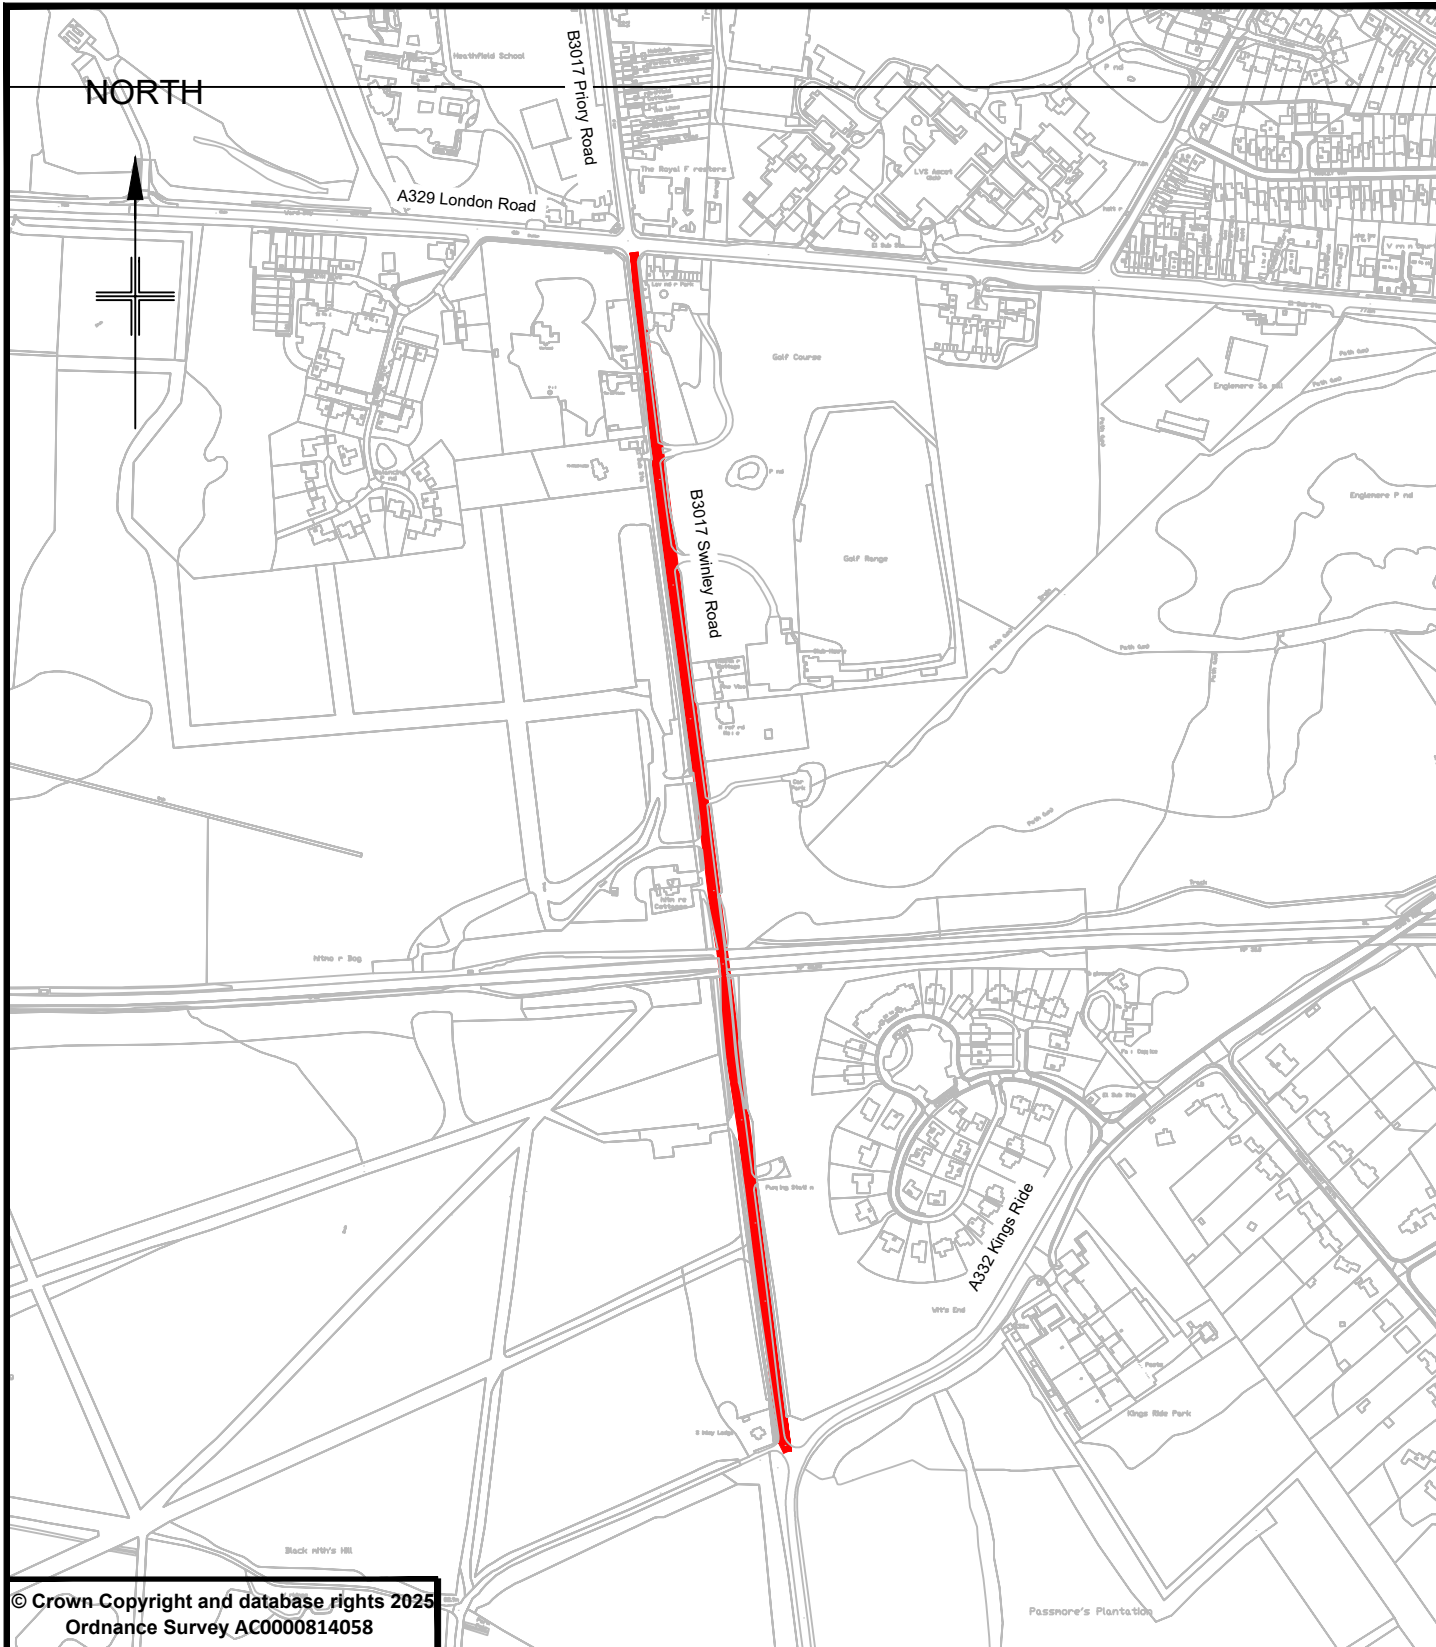

© Crown Copyright and database rights 2025
Ordnance Survey AC0000814058



PLACE DIRECTORATE
Highway Engineering Group

KEY

 PROPOSED 40MPH
SPEED LIMIT

Project title
**B3017 SWINLEY ROAD
PROPOSED 40MPH SPEED LIMIT**

Drawing title
LOCATION PLAN

Prepared by **AMT**

Checked by
NR

Scale **NTS**

Date **JUNE 2025**

Project No.

Drawing Number
INFO ONLY

Amend Letter