


NTS

Scale 1:2000

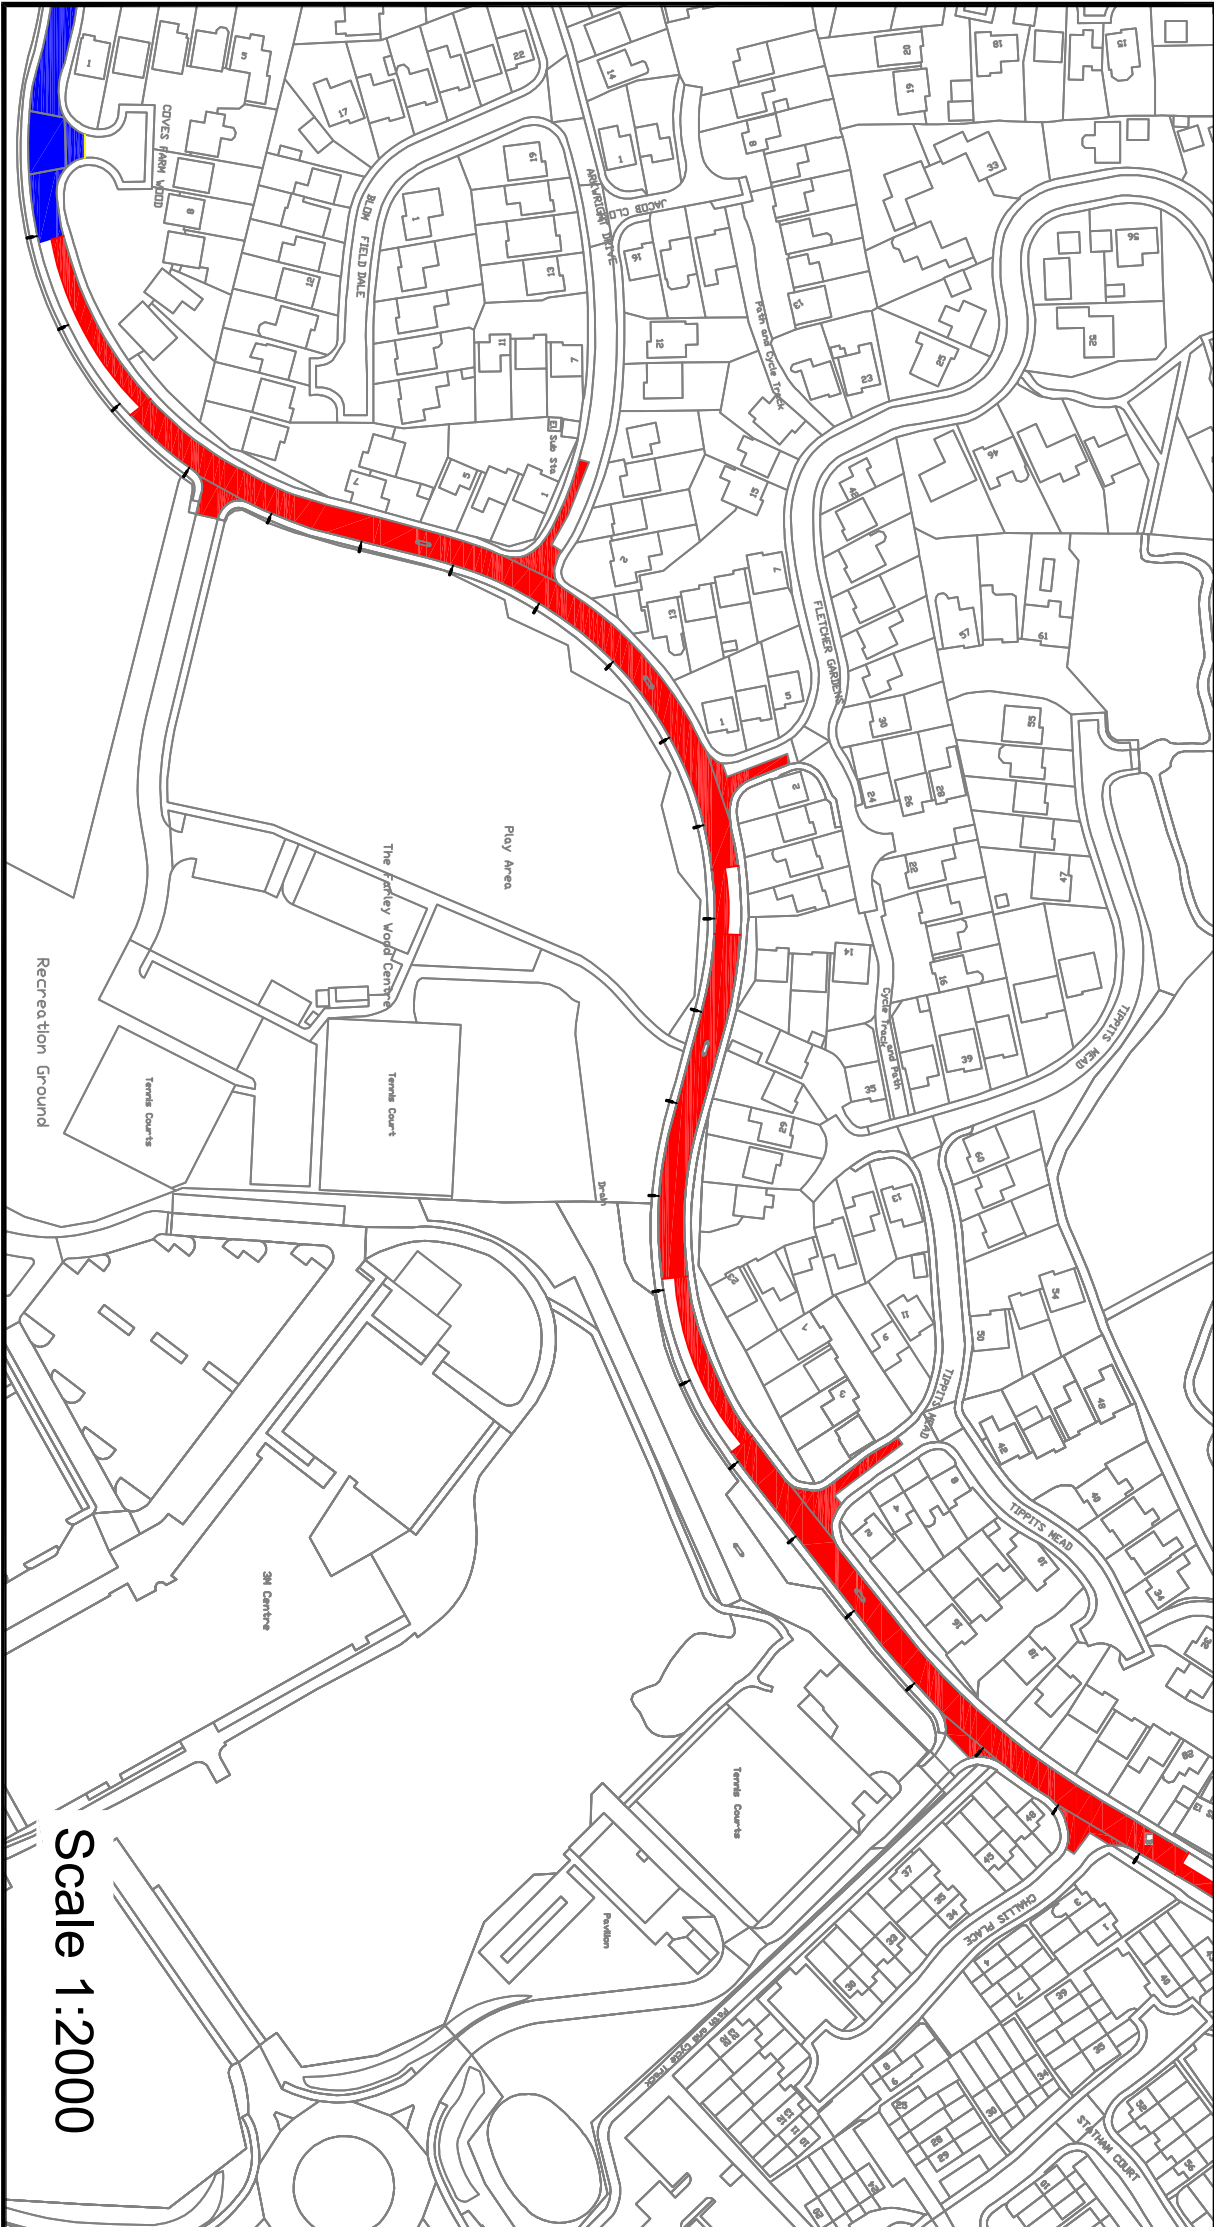

Scale 1:2000

Notes:

- Existing waiting restrictions
- Proposed No Waiting At Any Time restrictions

© Crown Copyright and database rights 2025
Ordnance Survey LA100019488

Amendment	Date	Initials
-----------	------	----------



PLACE DIRECTORATE
Highway Engineering Group

Project title

On street Parking 2025 Ph1

Drawing title
Turnpike Road - proposed
parking restrictions

Prepared by	ML	Checked by	LC
-------------	----	------------	----

Scale	As Shown (A3)	Date	June 2025
-------	---------------	------	-----------

Project Number	Drawing Number	Amend Letter	Print Suffix
5423/014			