


NORTH

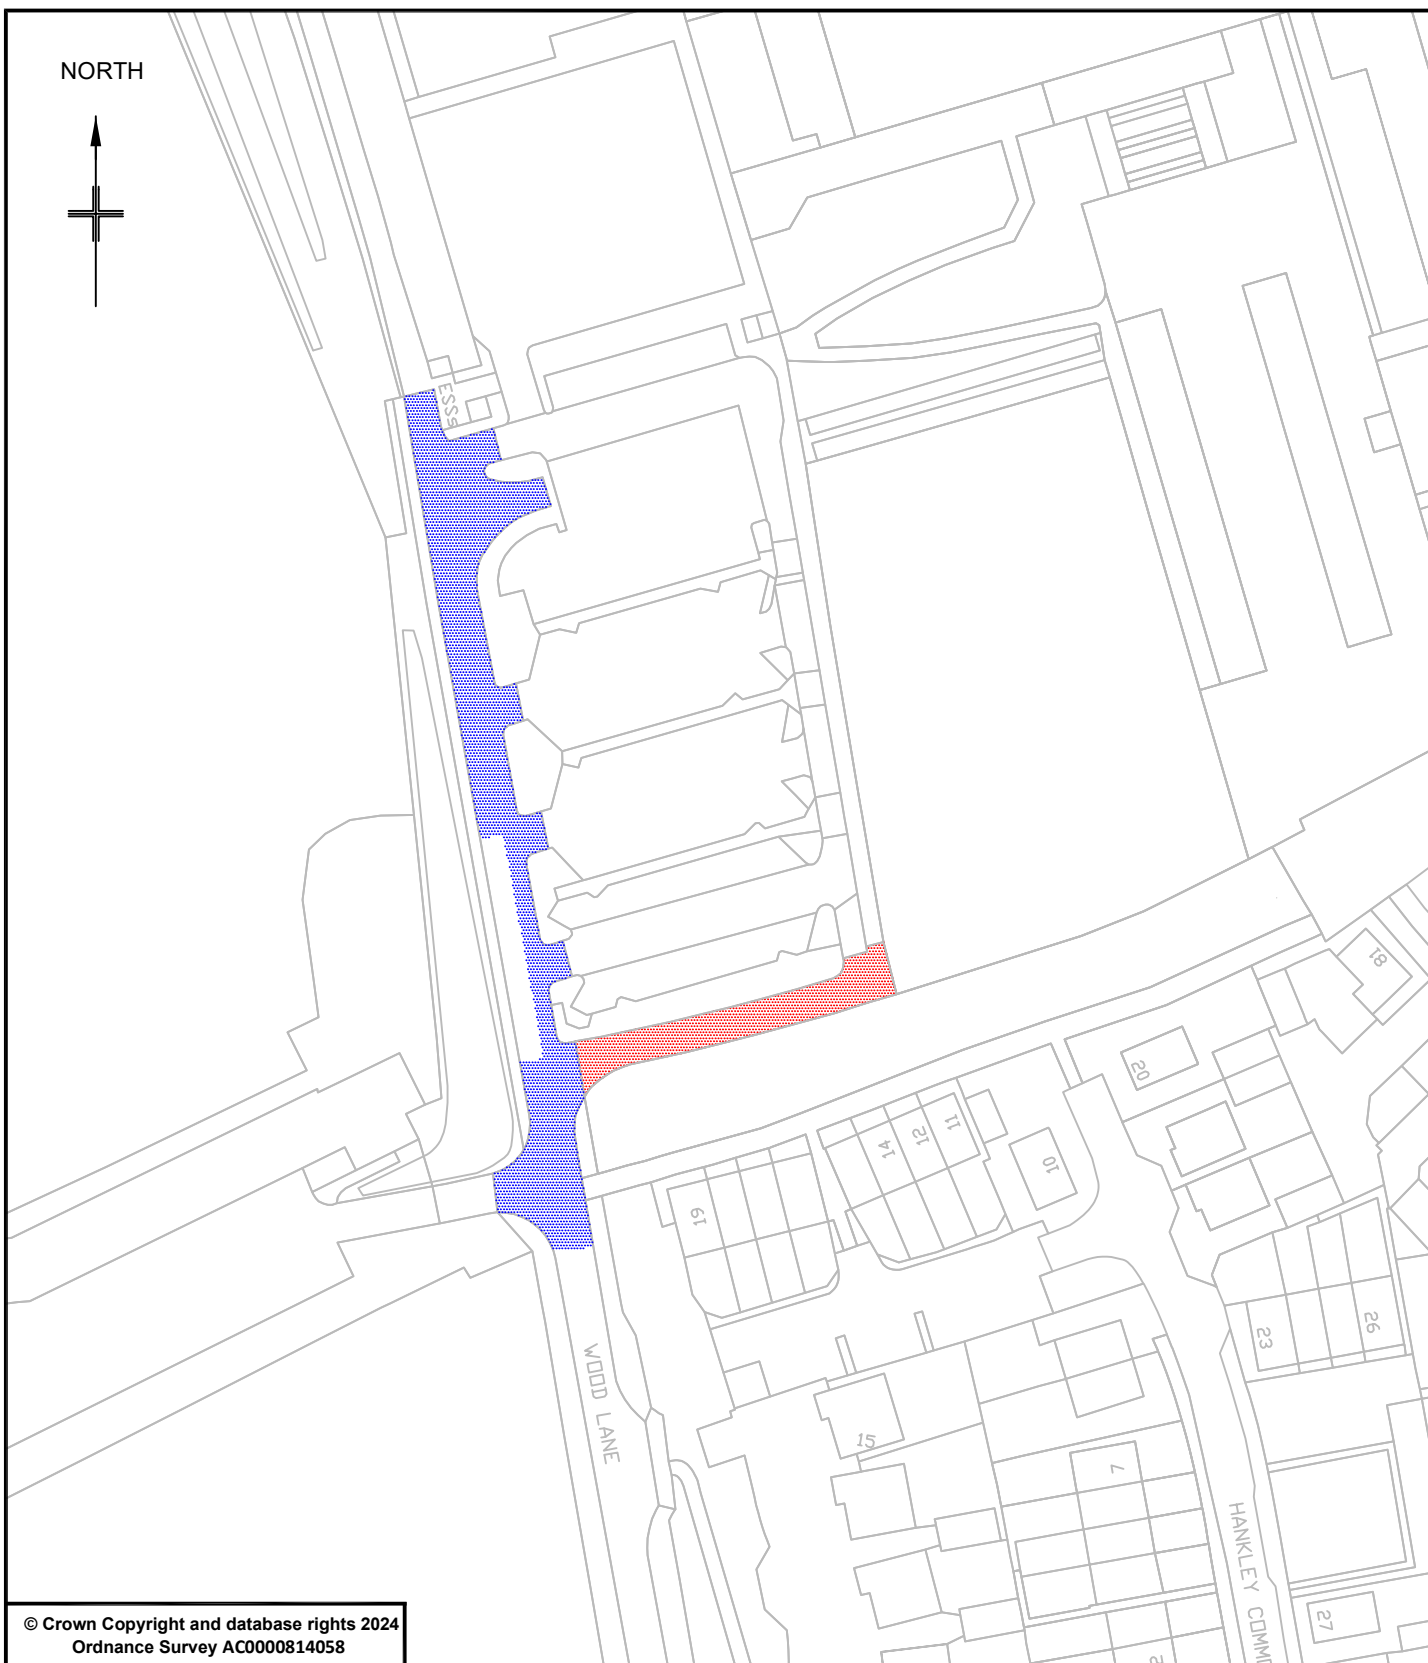

© Crown Copyright and database rights 2024
Ordnance Survey AC0000814058



PLACE DIRECTORATE
Highway Engineering Group

Notes:



Proposed 'No waiting at any time' restrictions



Existing 'No waiting at any time' restrictions

Project title

On street Parking 2025 Ph1

Drawing title

Wood Lane - proposed parking restrictions

Prepared by

LC

Checked by

AT

Scale

1:1000 (A4)

Date

May 2025

Project Number

Drawing Number
5423/005

Amend Letter

Print Suffix