


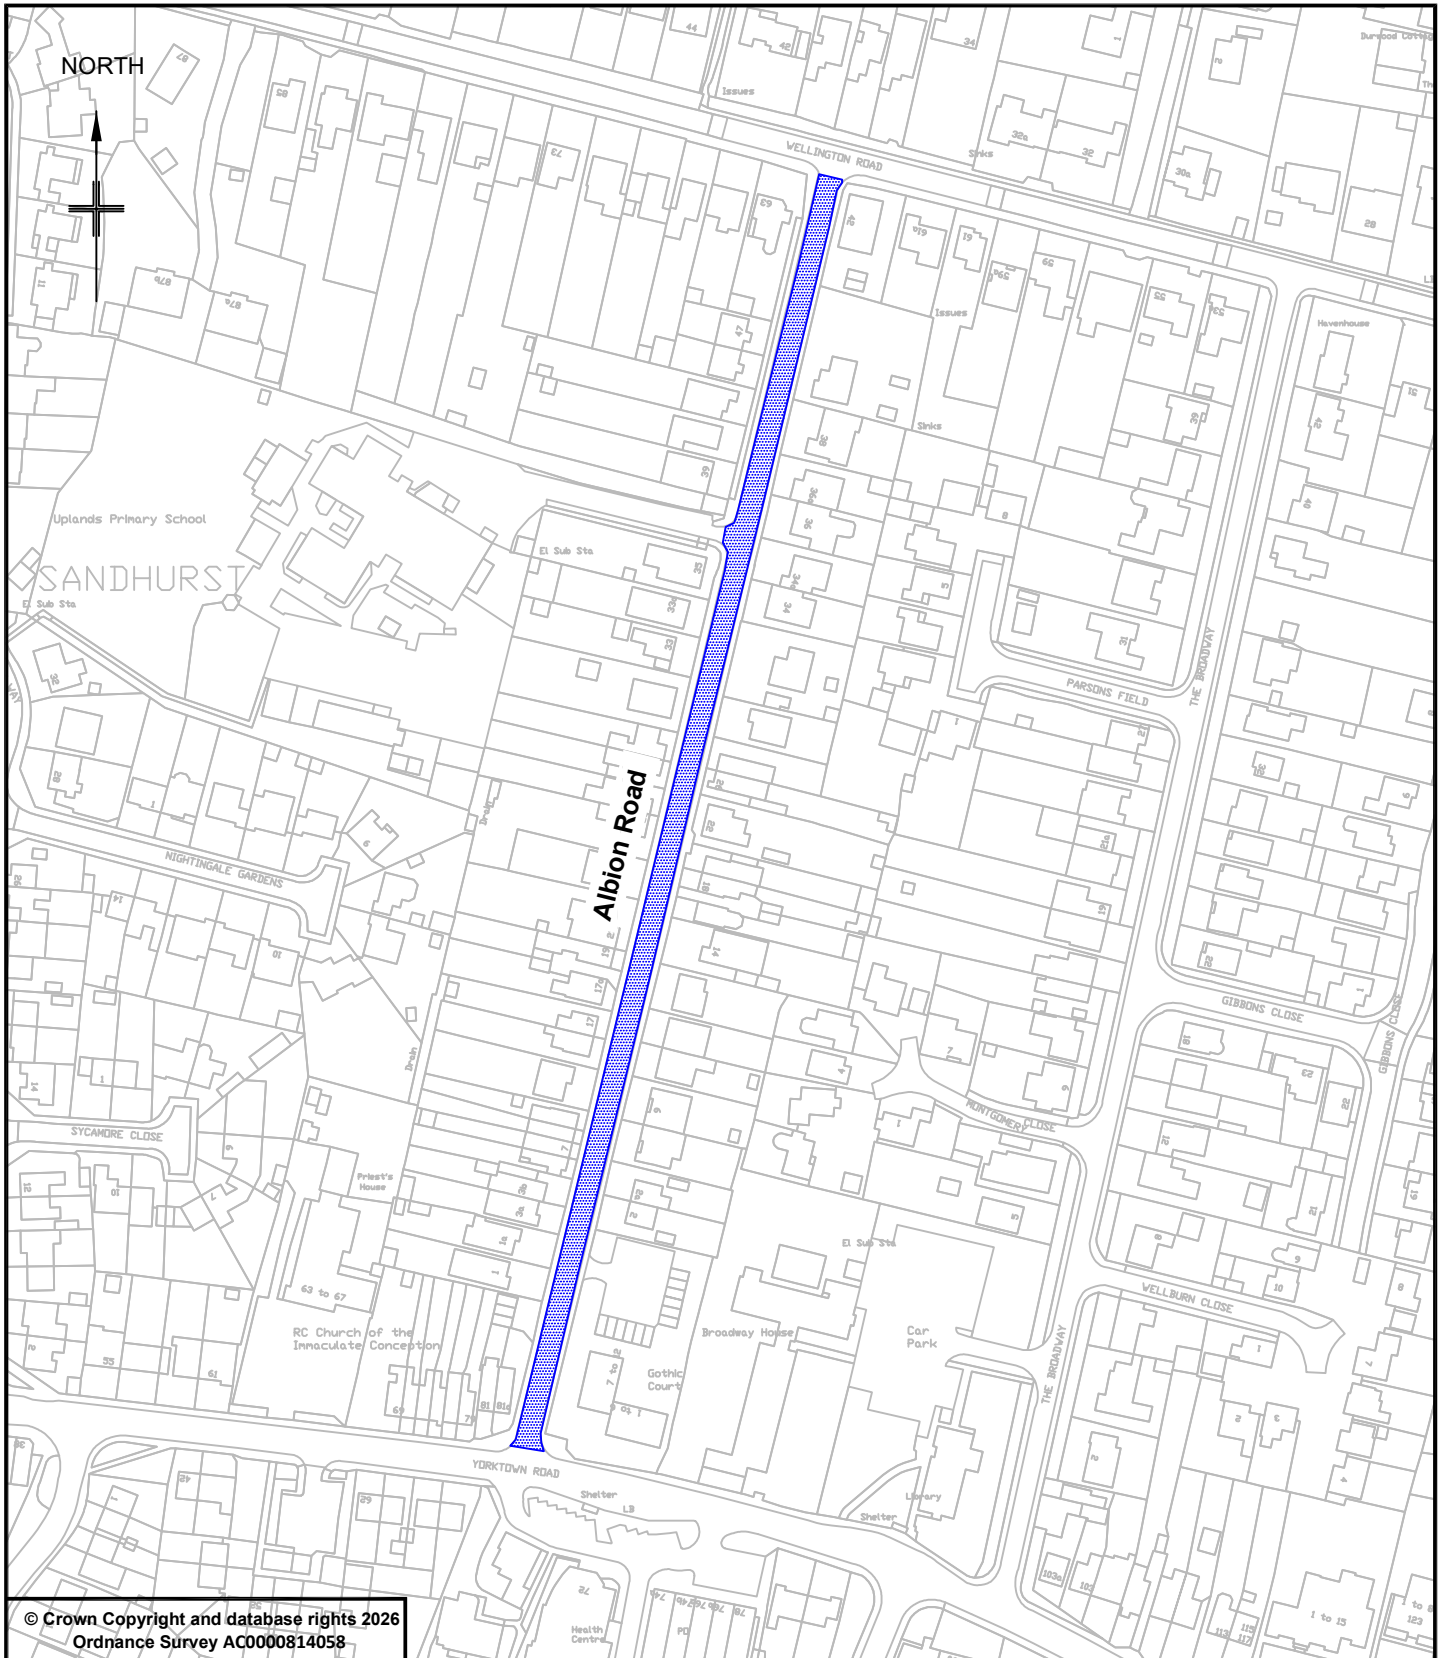

© Crown Copyright and database rights 2026
Ordnance Survey AC0000814058



PLACE DIRECTORATE
Highway Engineering Group

Notes:



Proposed 20mph speed limit

Project title

Safer Routes to School

Drawing title

Albion Road - 20mph speed limit proposal

Prepared by

LC

Checked by

AT

Scale

1:2000 (A4)

Date

June 2026

Project Number

Drawing Number

5427/003

Amend Letter

Print Suffix