


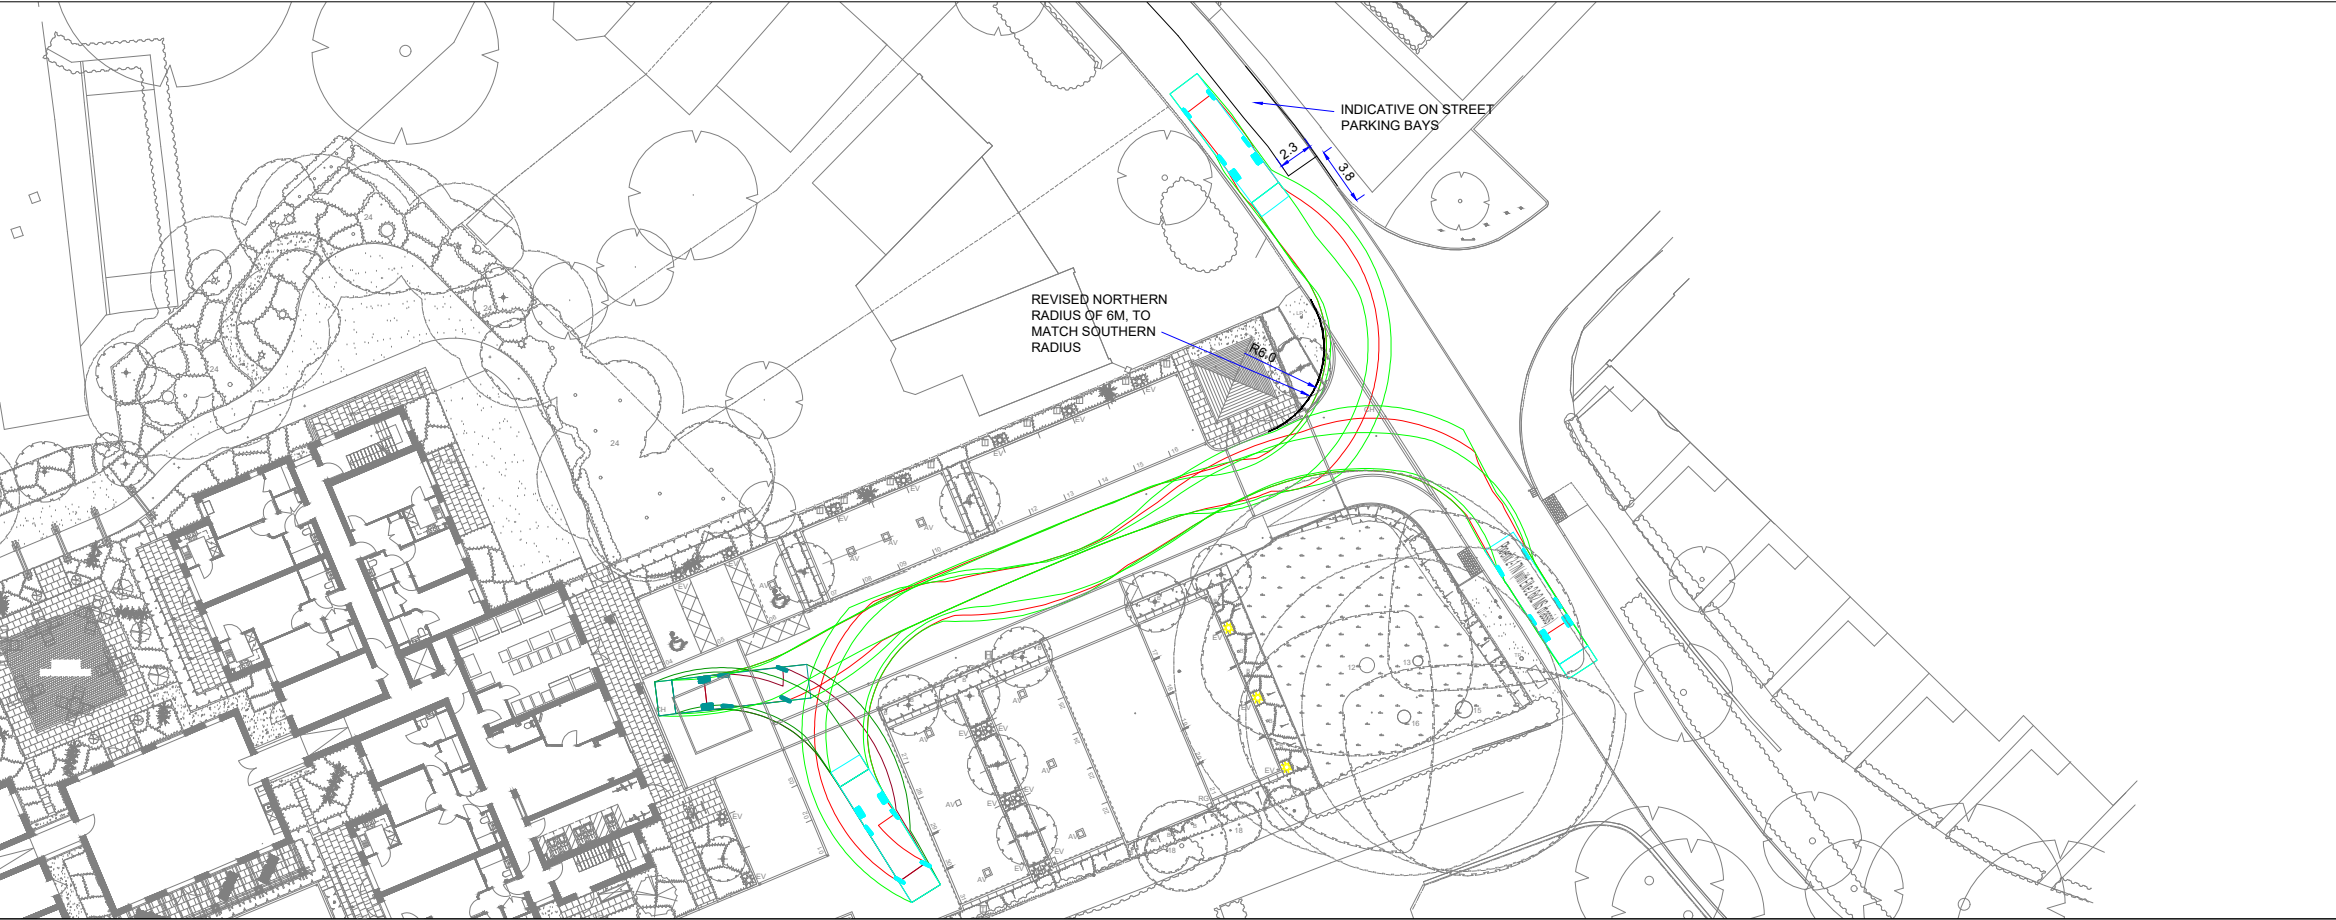

FIRE APPLIANCE TRACKING




REFUSE VEHICLE TRACKING

The drawings, information and data recorded in this document ("the information") is the property of Paul Basham Associates. This document and the information are solely for the use of the authorised recipient and this document may not be used, copied or reproduced in whole or part for any purposes other than which it was supplied by Paul Basham Associates. Paul Basham Associates makes no representation, undertakes no duty and accepts no responsibilities to any third party who may use or rely upon this document or the information.


GENERAL NOTES

- 1. THIS DRAWING IS INTENDED TO BE READ IN CONJUNCTION WITH ALL RELEVANT ARCHITECTS, ENGINEERS, SERVICES AND SPECIALIST DRAWINGS, DETAILS AND SPECIFICATIONS.
- 2. ANY VARIATIONS OR DISCREPANCIES BETWEEN THESE DRAWINGS IN TERMS OF DIMENSIONS OR DETAILS SHOULD BE DRAWN TO THE ATTENTION OF THE ARCHITECT AND/OR THE ENGINEER FOR CLARIFICATION.
- 3. ALL FIGURED DIMENSIONS TO BE TAKEN IN PREFERENCE TO SCALED DIMENSIONS. DO NOT SCALE THIS DRAWING.
- 4. PAUL BASHAM ASSOCIATES ACCEPTS NO RESPONSIBILITY FOR THE ACCURACY OF BACKGROUND INFORMATION PRODUCED BY THIRD PARTIES – THIS MUST BE TREATED AS INDICATIVE ONLY.
- 5. THIS DRAWING SHOULD ONLY BE USED FOR CONSTRUCTION IF THE PROJECT PHASE IN THE TITLE FRAME BELOW IS SHOWN AS "CONSTRUCTION". PAUL BASHAM ASSOCIATES TAKE NO RESPONSIBILITY FOR CONSTRUCTION WORKS UNDERTAKEN TO DRAWINGS WHICH ARE NOT MARKED UNDER THIS PHASE.

VEHICLE PROFILE

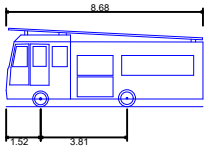

DB32 Fire Appliance
Overall Length 8.680m
Overall Width 2.180m
Overall Body Height 3.452m
Min Body Ground Clearance 0.337m
Max Track Width 2.121m
Lock to lock time 6.00s
Kerb to Kerb Turning Radius 7.910m

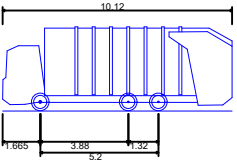

Phoenix 2-17N (with Elite 2 6x2 MS chassis)
Overall Length 10.120m
Overall Width 2.250m
Overall Body Height 3.707m
Min Body Ground Clearance 0.260m
Track Width 2.250m
Lock to lock time 4.00s
Kerb to Kerb Turning Radius 11.550m



PRELIMINARY

DRAWING/DESIGN IS STILL 'IN DEVELOPMENT'
YOU ARE ADVISED TO MAKE DUE ALLOWANCE

P05	REVISED RADIUS (BFC COMMENT)	16.06.26	HLC	MDS
P04	UPDATED SITE LAYOUT	27.03.26	LEJ	HLC
P03	UPDATED SITE LAYOUT	08.07.25	LMR	HLC
P02	UPDATED SITE LAYOUT	18.02.25	LMR	HLC
P01	FIRST ISSUE	20.12.24	LMR	HLC
Rev	Description	Date	By	App'd
	Date Created	20.12.24	Drawn By	LMR
			Approved By	HLC
	PBA Project Number	047.0091	Scale	AS SHOWN (AT A3)
	PBA Drawing No:	047.00091-0003	Revision	P05

Project Name	FLORINGHAM LODGE, OLD BRACKNELL LANE EAST, BRACKNELL
Project Phase	PRELIMINARY

Title	FIRE AND REFUSE TRACKING
-------	--------------------------

paulbasham
associates

Paul Basham Associates Ltd
The Lambourn, Wyndyke Furlong, Abingdon,
Oxfordshire, OX14 1UJ
01235 352150
info@paulbashamassociates.com www.paulbashamassociates.com

Client

McCarthy Stone
Life, well lived