
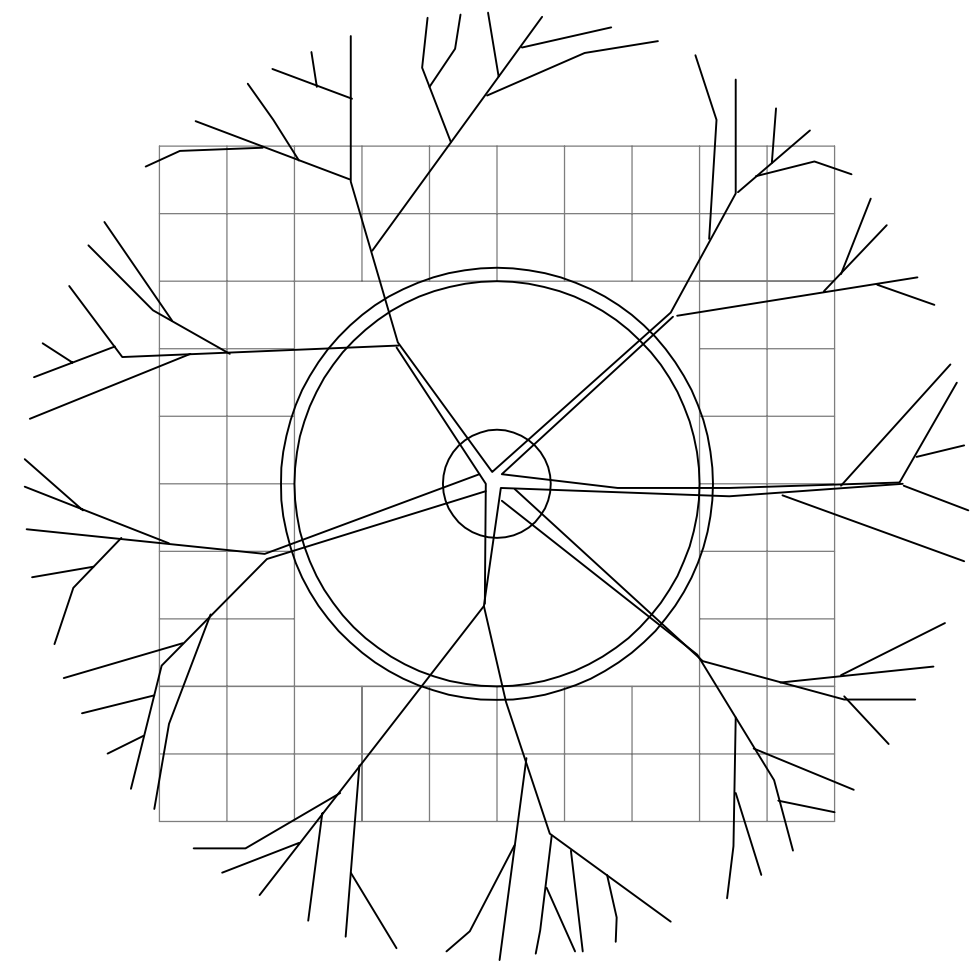


Drawing Number
SD/3000/01

- Notes
1. Trees are to comply with BS 3936 part 1, 1992 specifications – "Nursery stock".
 2. Trees are to be supported by means of underground guying using either deadman anchors or Arborguy strapped anchor system by Greenleaf Ltd (or similar approved product).
 3. All landscape work will be compatible with BS 4428 Specifications 1989 – "Landscape operations" and generally in accordance with the requirements of Manual of Contract Documents for Highway Works, Volume 1 Specification for Highway Works, Series 3000 (05/01) Landscape and Ecology
 4. Base and sides of tree pits are to be loosened by hand tools or by machine using a small toothed bucket.
 5. Tree pits to be backfilled with a mix of peat-free compost and topsoil to BS 3882 at a rate of 3 parts soil to 1 part compost.

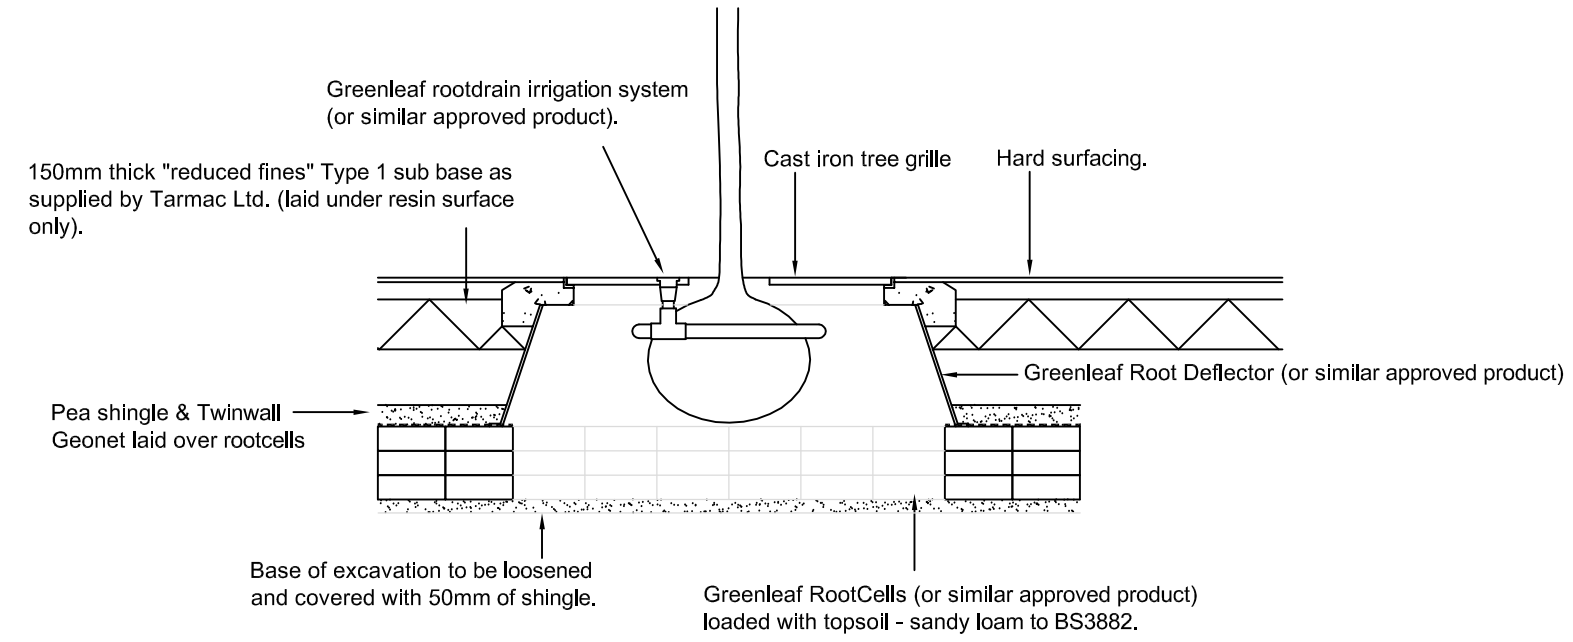

Do not scale this drawing

Rev	Date	Checked



Project
STANDARD DRAWINGS

Title
TREE PITS

Drawing No.
SD/3000/01

Scale NOT TO SCALE Date MAR 11
Department of Environment,
Culture & Communities