


Notes
1. All dimensions are in metres

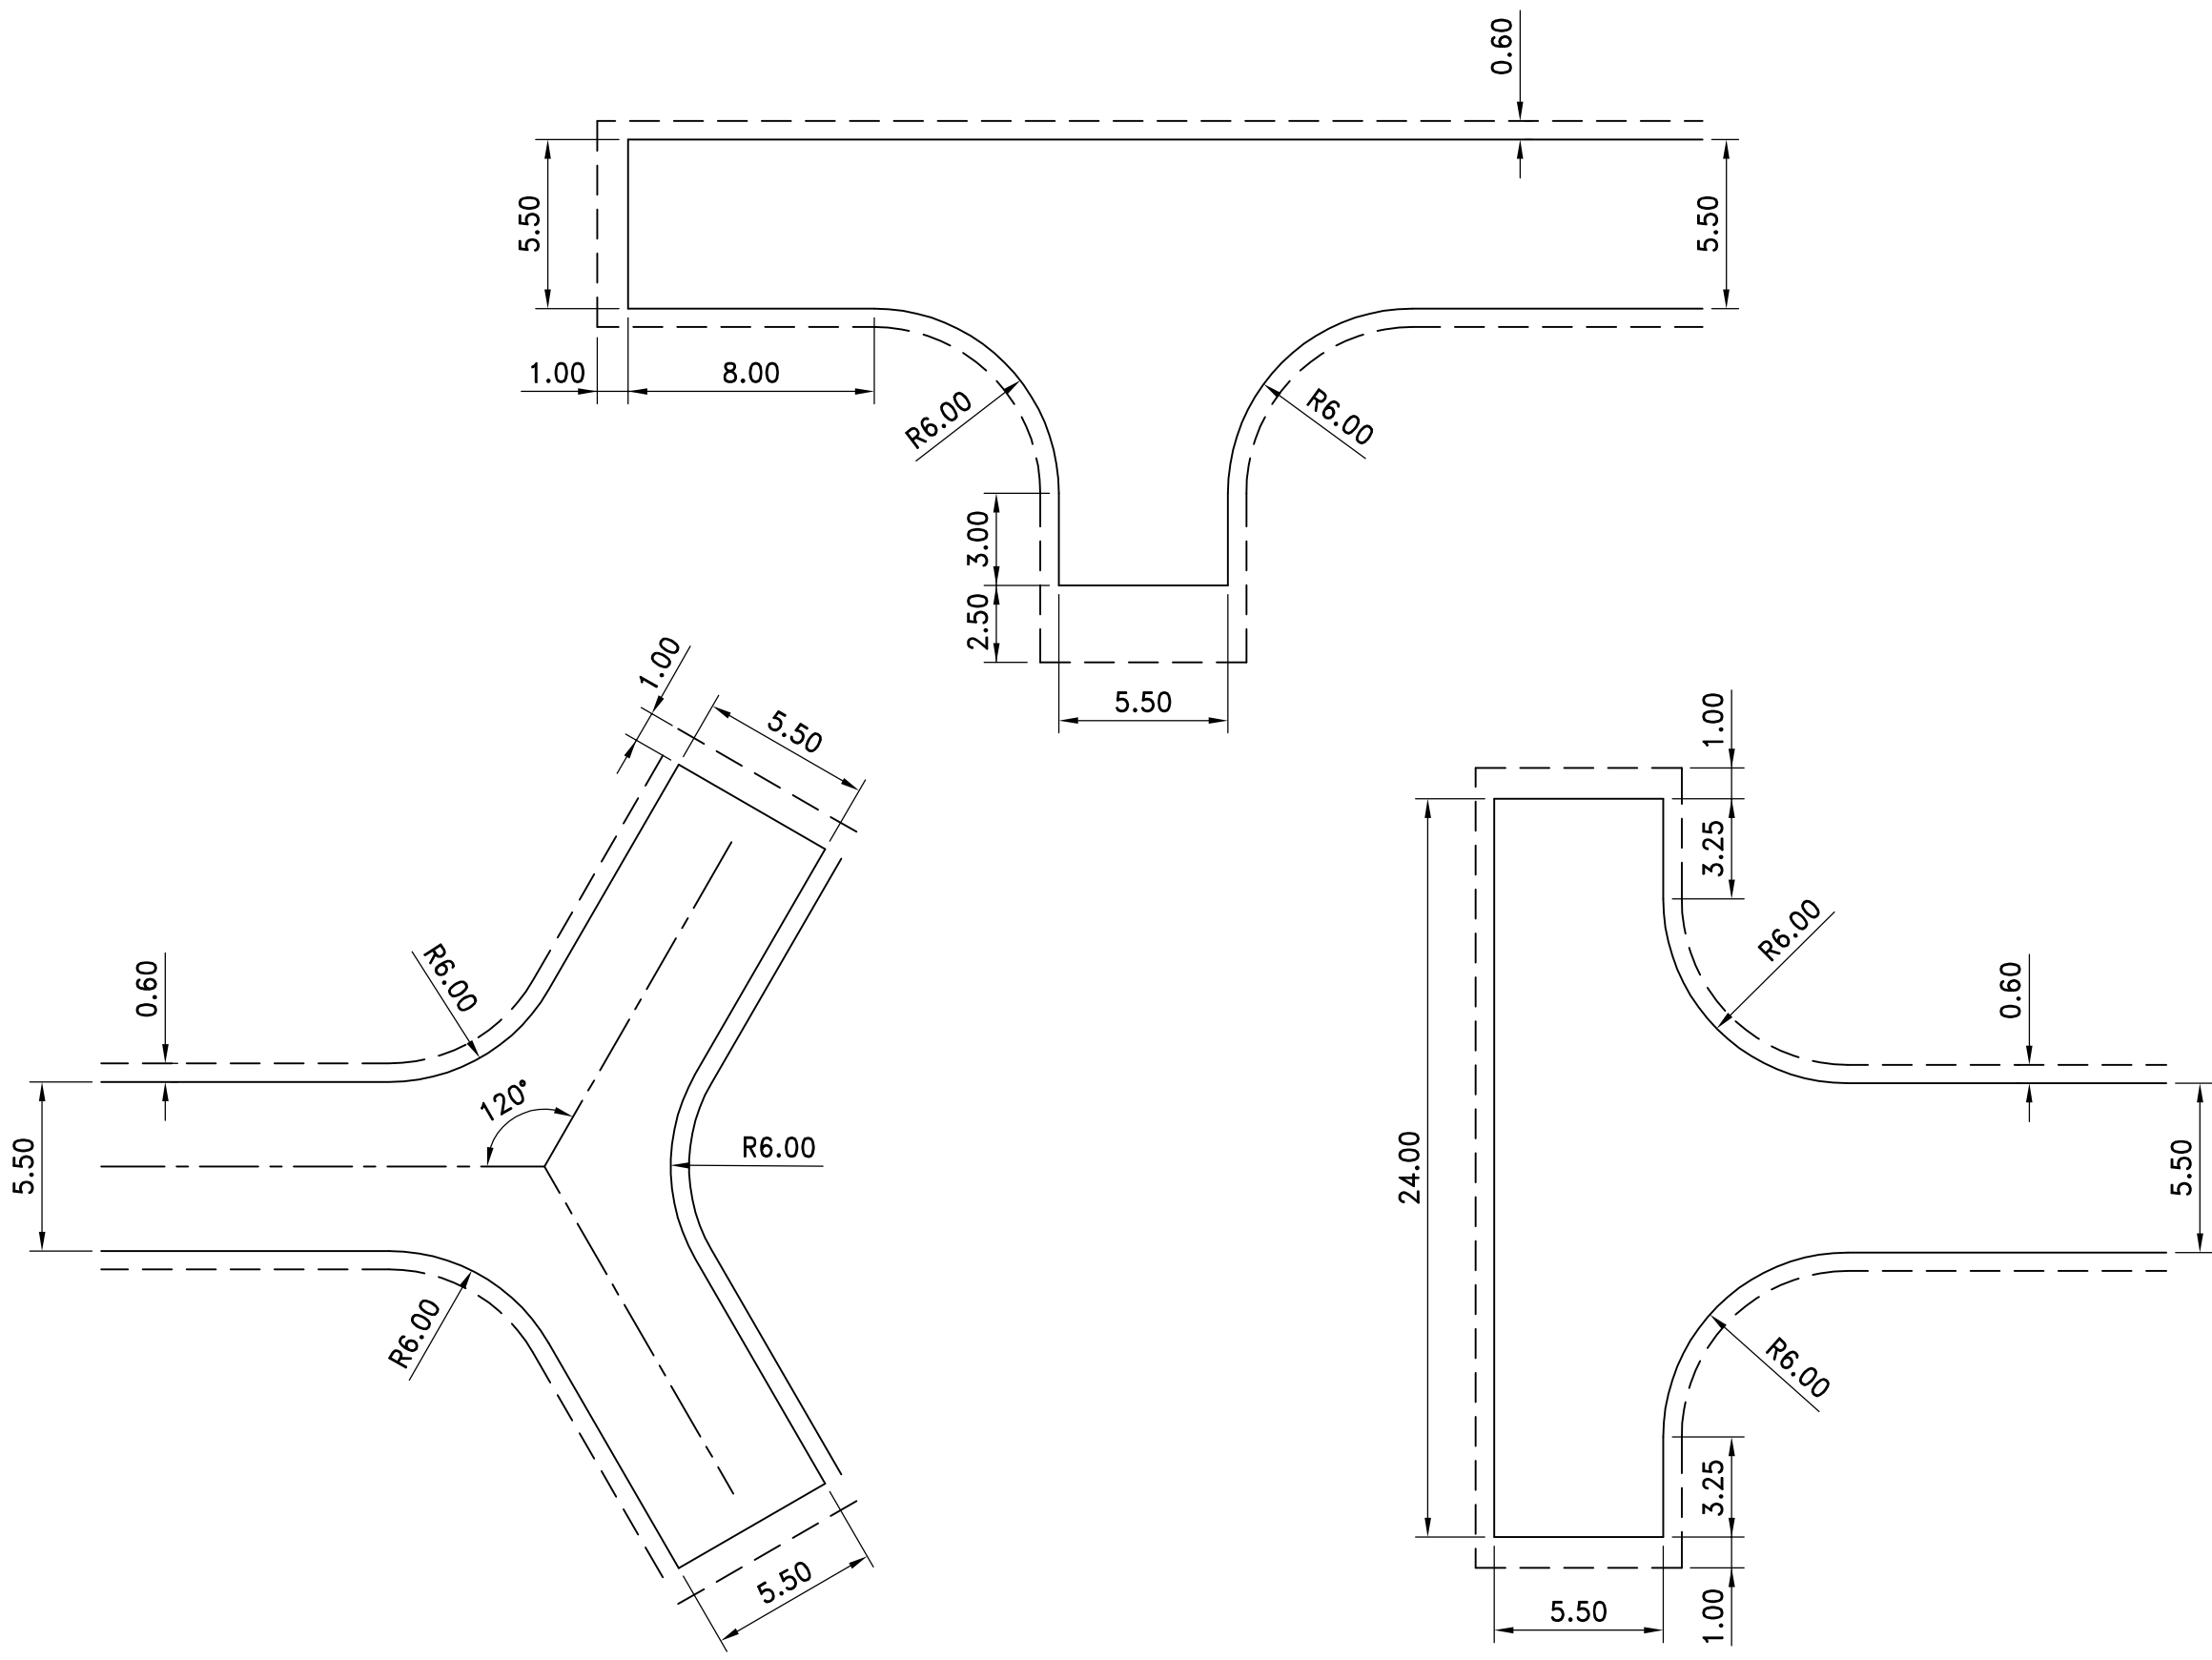

Do not scale this drawing

Rev	Date	Checked



Project
STANDARD DRAWINGS

Title
**MINIMUM TURNING HEAD DIMENSIONS
RESIDENTIAL DEVELOPMENTS
5.5M WIDE CARRIAGEWAYS**

Drawing No.
SD/900/04

Scale NOT TO SCALE Date MAR 11

Department of Environment,
Culture & Communities