
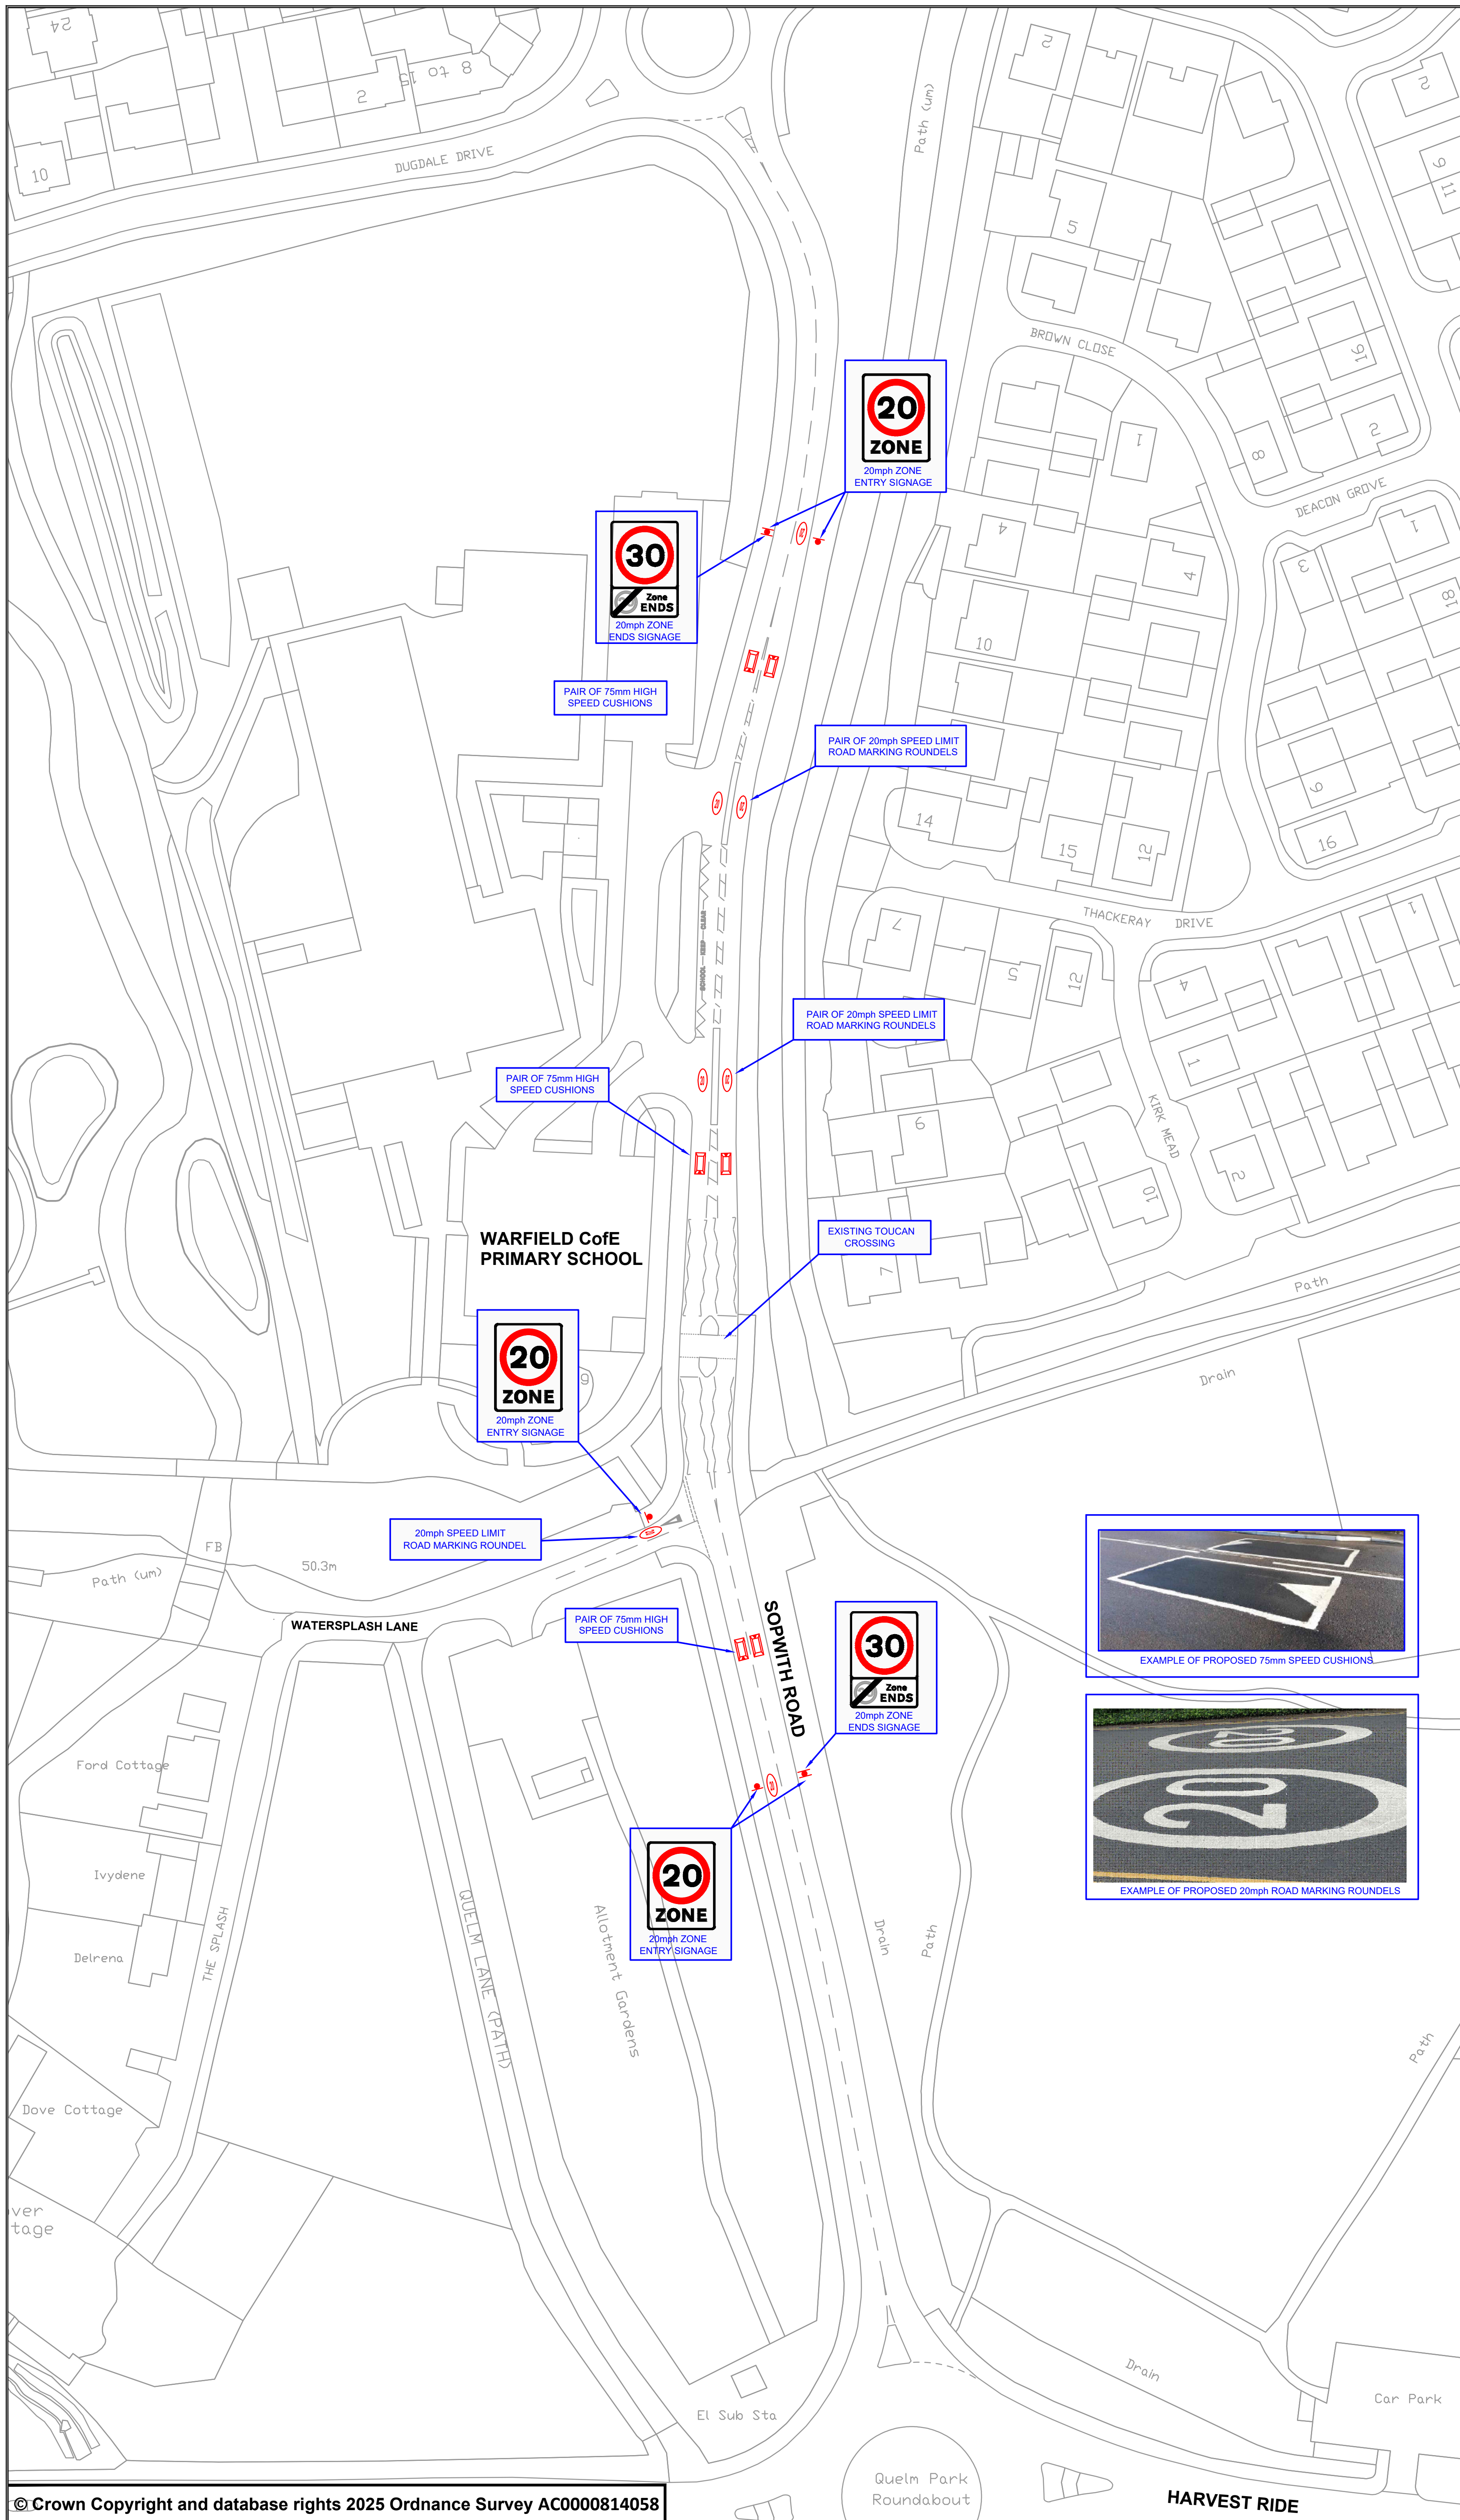
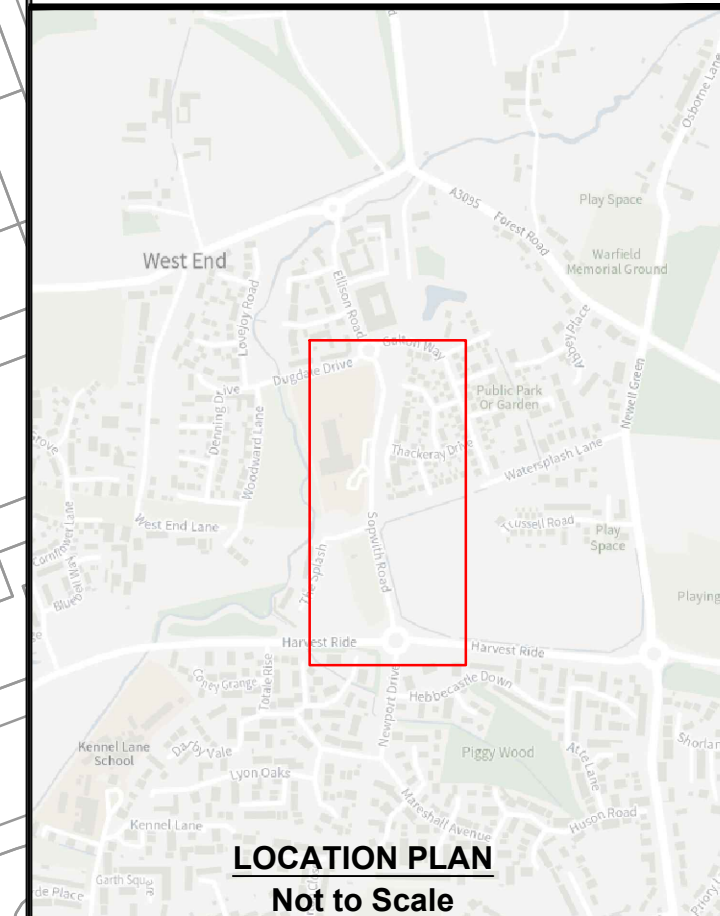


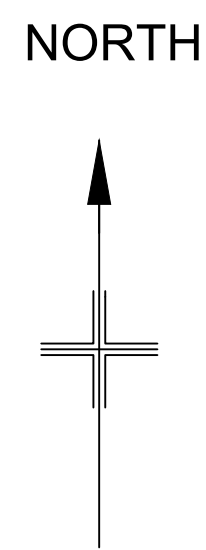

- Notes:
1. Do not scale from drawing.
 2. All traffic management to be in accordance with **Safety at street works and road work: A code of practice.**
 3. Works commenced after viewing the relevant statutory undertakers drawings and searching using cable avoidance tools.
 4. Setting out carried out by BFC Engineer(s).

[illegible]

Project title	SOPWITH ROAD SAFER ROUTES TO SCHOOL SCHEME
---------------	---

Drawing title

PRELIMINARY DESIGN

Prepared by	AMT	Checked by	NR
Scale	1:500	Date	JUNE 2025
Project Number	Drawing Number	Amend Letter	Print Suffix
	5431/001		