


Notes:

NORTH

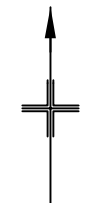

Amendment	Date	Initials



ENVIRONMENT, CULTURE & COMMUNITIES  
Traffic & Safety Group


Project title  
Coral Reef Junction Improvements

Drawing title  
Preferred Concept Option

Prepared by GW      Checked by

Scale      Date

Project Number	Drawing Number	Amend Letter	Print Suffix
	Figure 8		

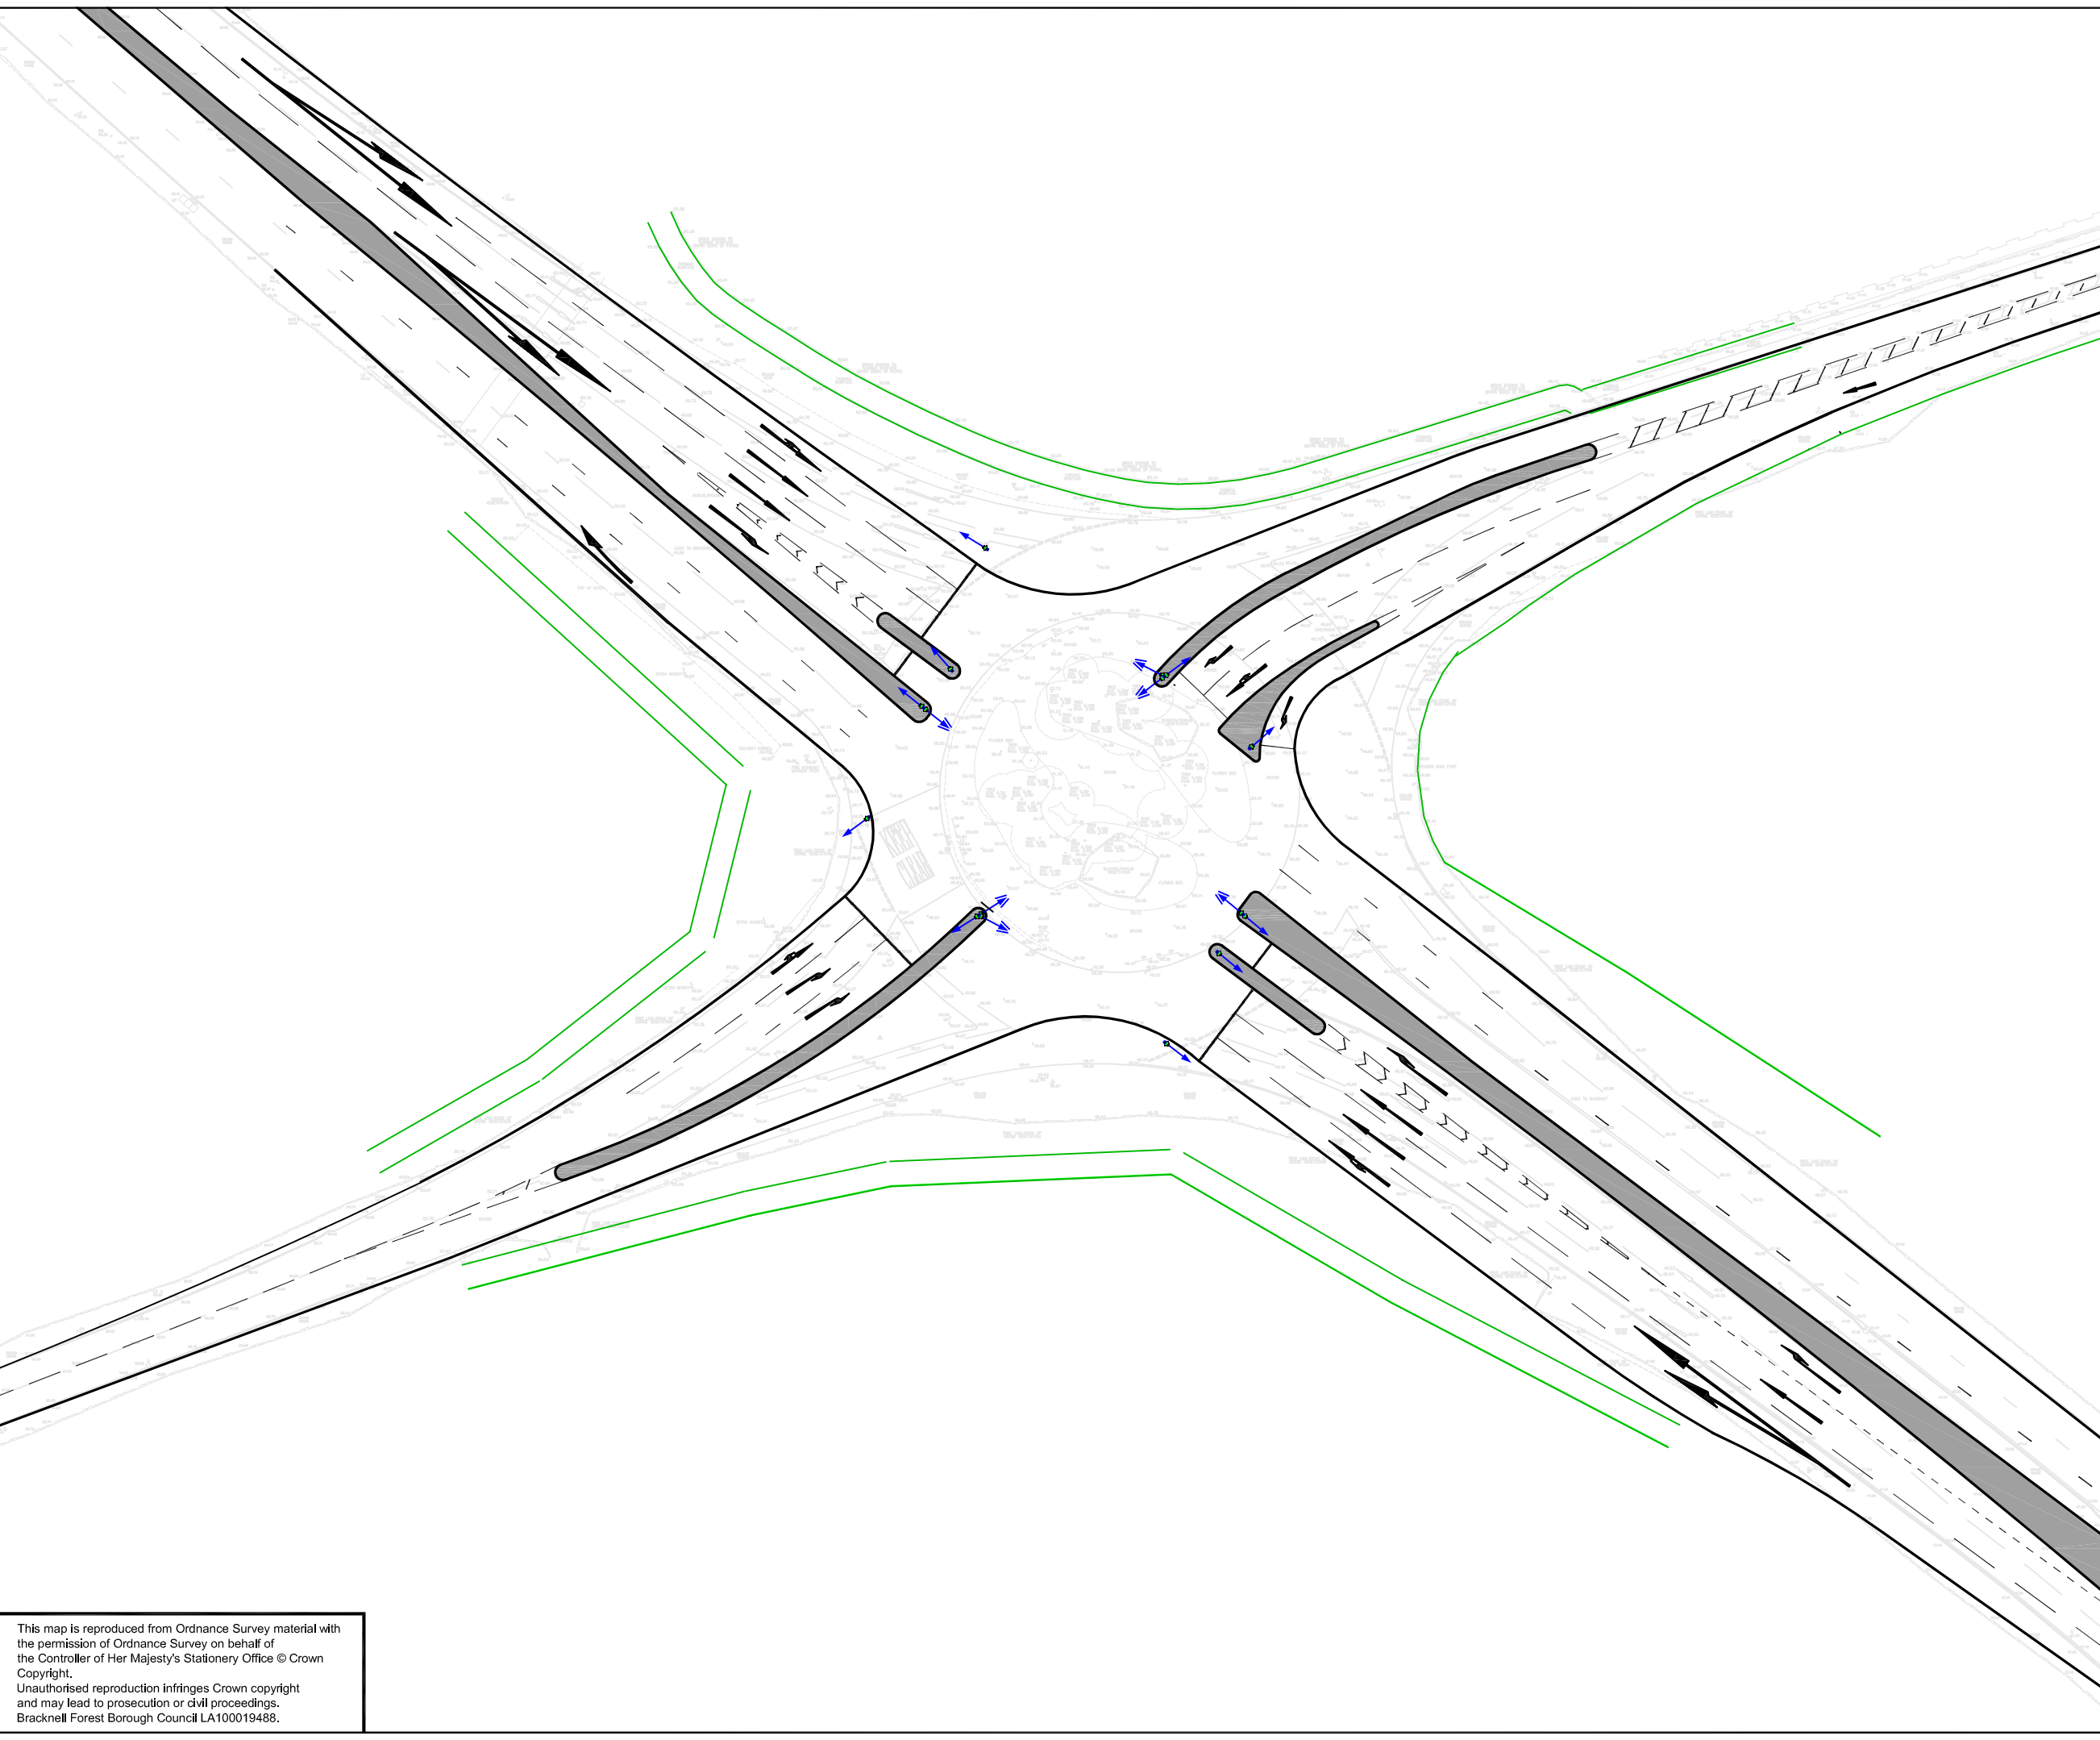

This map is reproduced from Ordnance Survey material with the permission of Ordnance Survey on behalf of the Controller of Her Majesty's Stationary Office © Crown Copyright.  
Unauthorised reproduction infringes Crown copyright and may lead to prosecution or civil proceedings.  
Bracknell Forest Borough Council LA100019488.