


Notes  
1. All dimensions are in metres

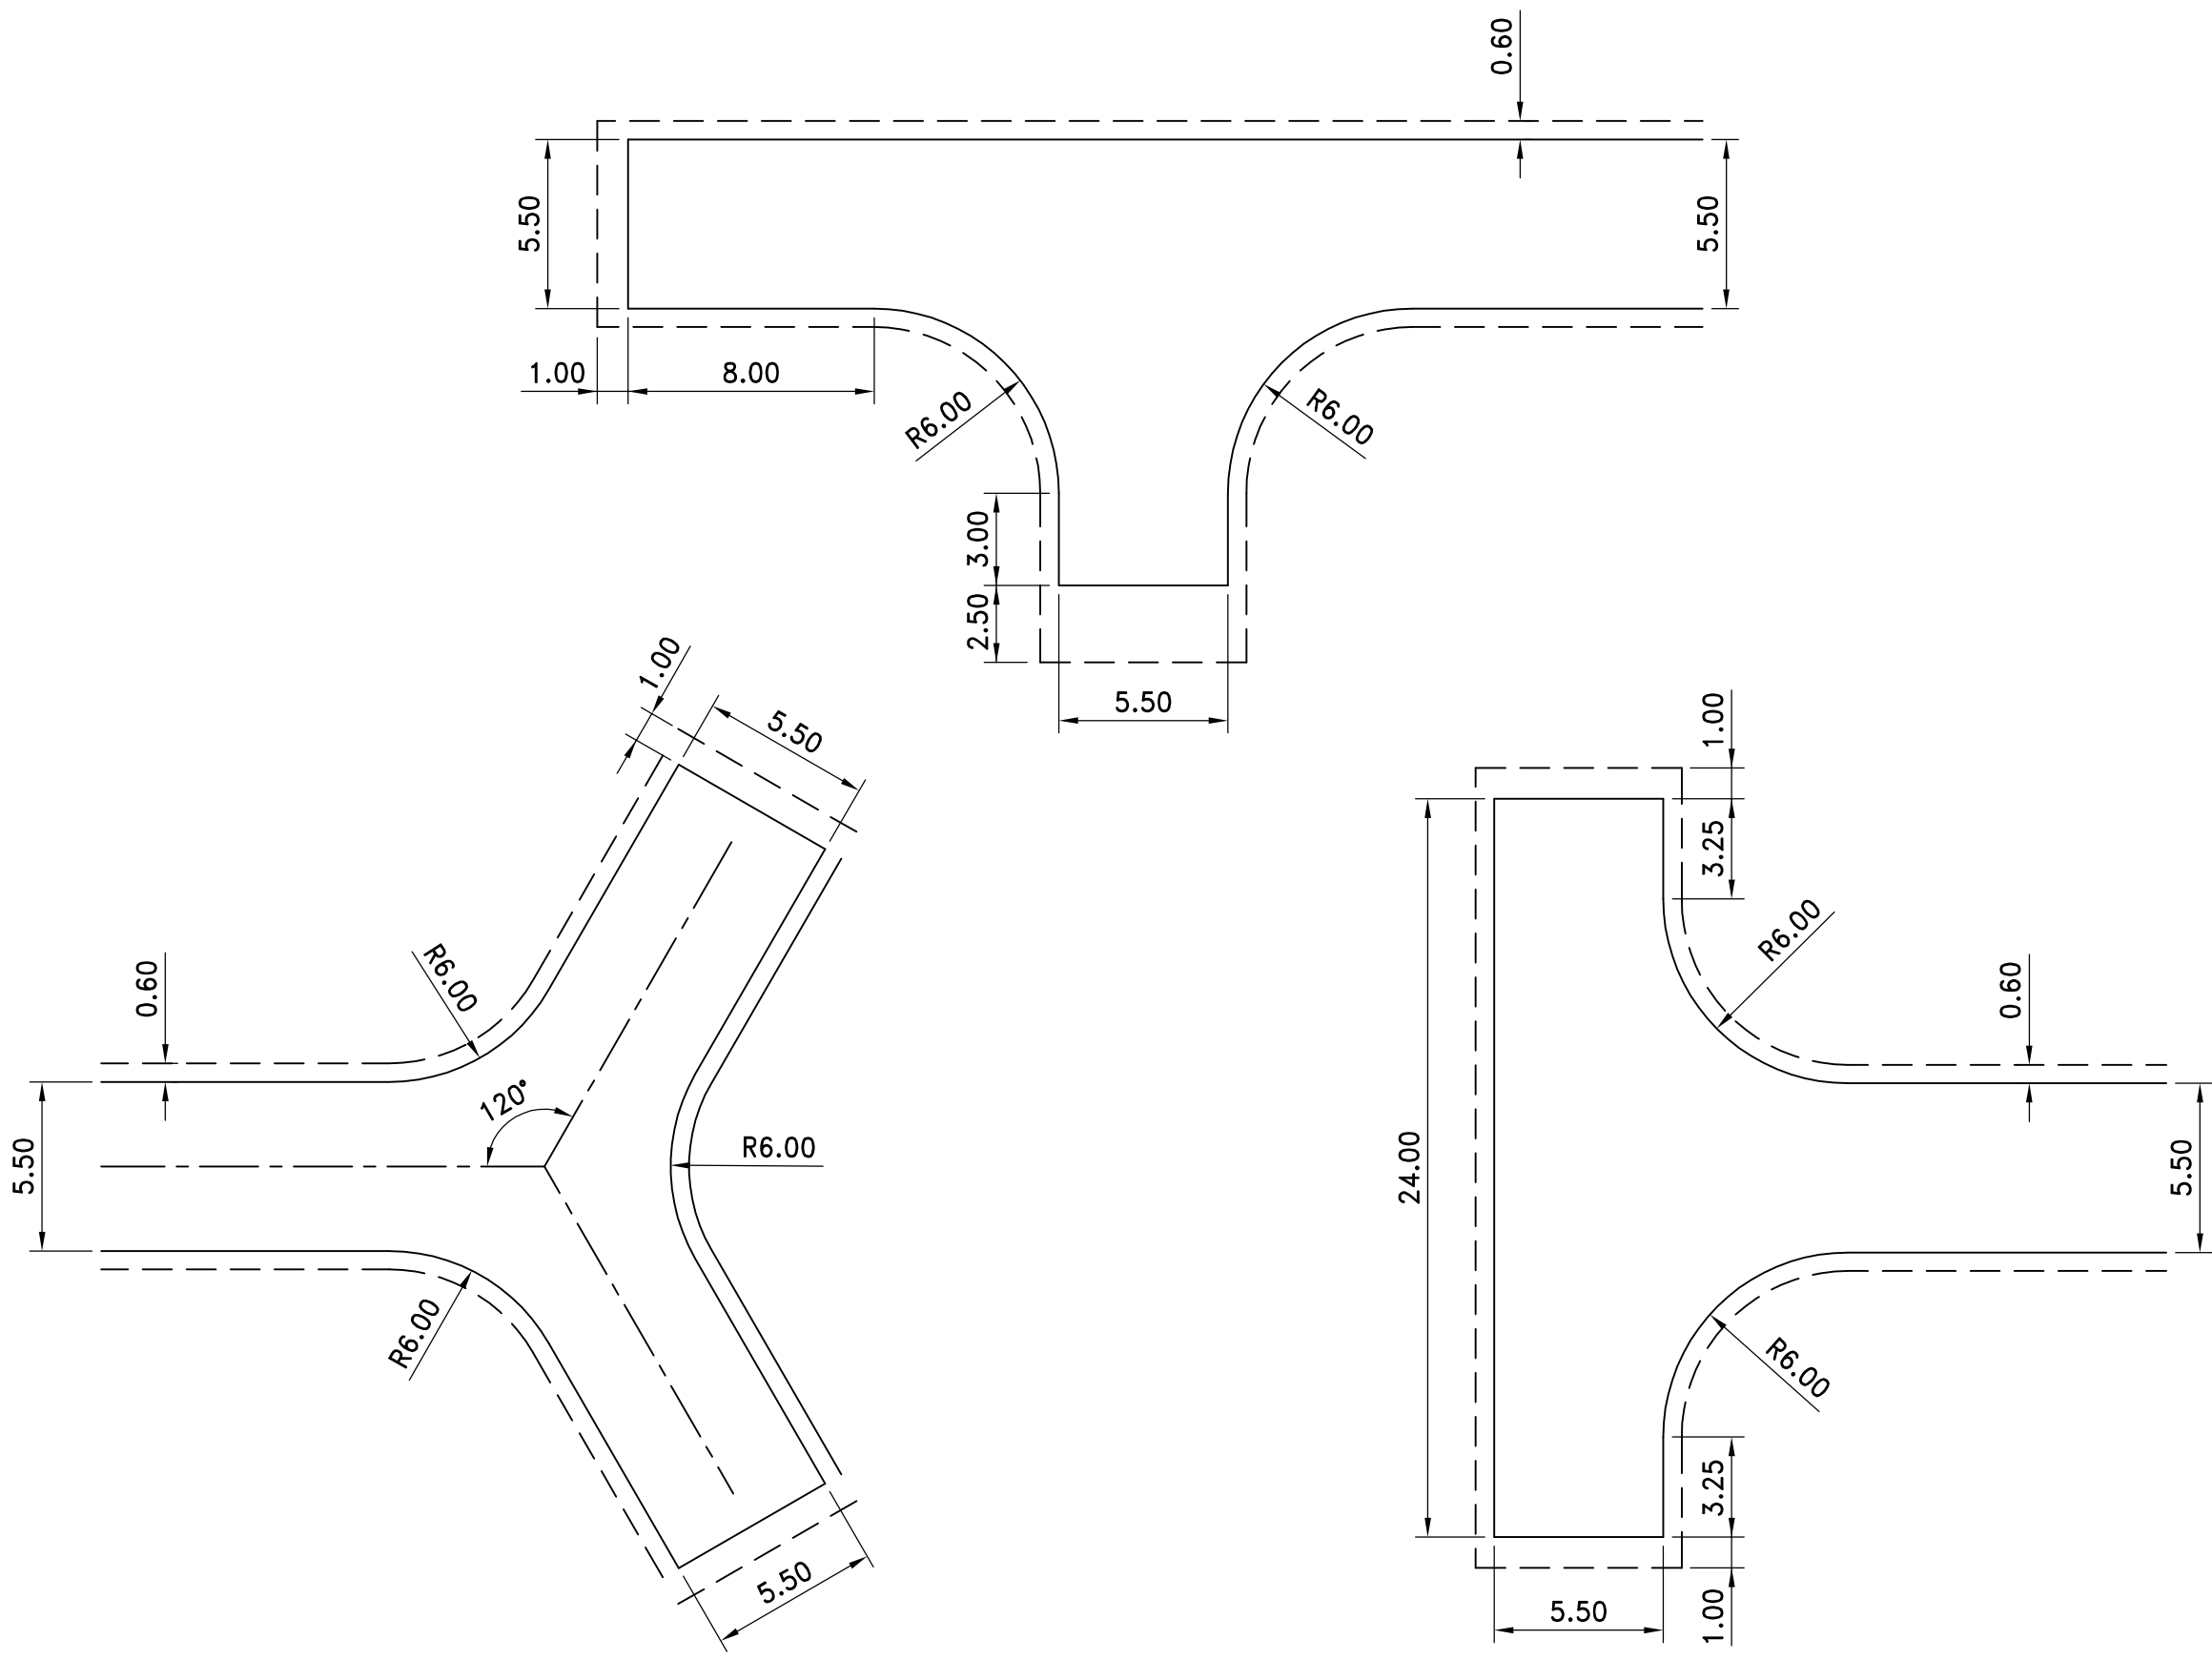

Do not scale this drawing

Rev	Date	Checked



Project  
STANDARD DRAWINGS

Title  
MINIMUM TURNING HEAD DIMENSIONS  
RESIDENTIAL DEVELOPMENTS  
5.5M WIDE CARRIAGEWAYS

Drawing No.  
SD/900/04

Scale NOT TO SCALE Date MAR 11

Department of Environment,  
Culture & Communities