


Notes  
1. All dimensions are in metres

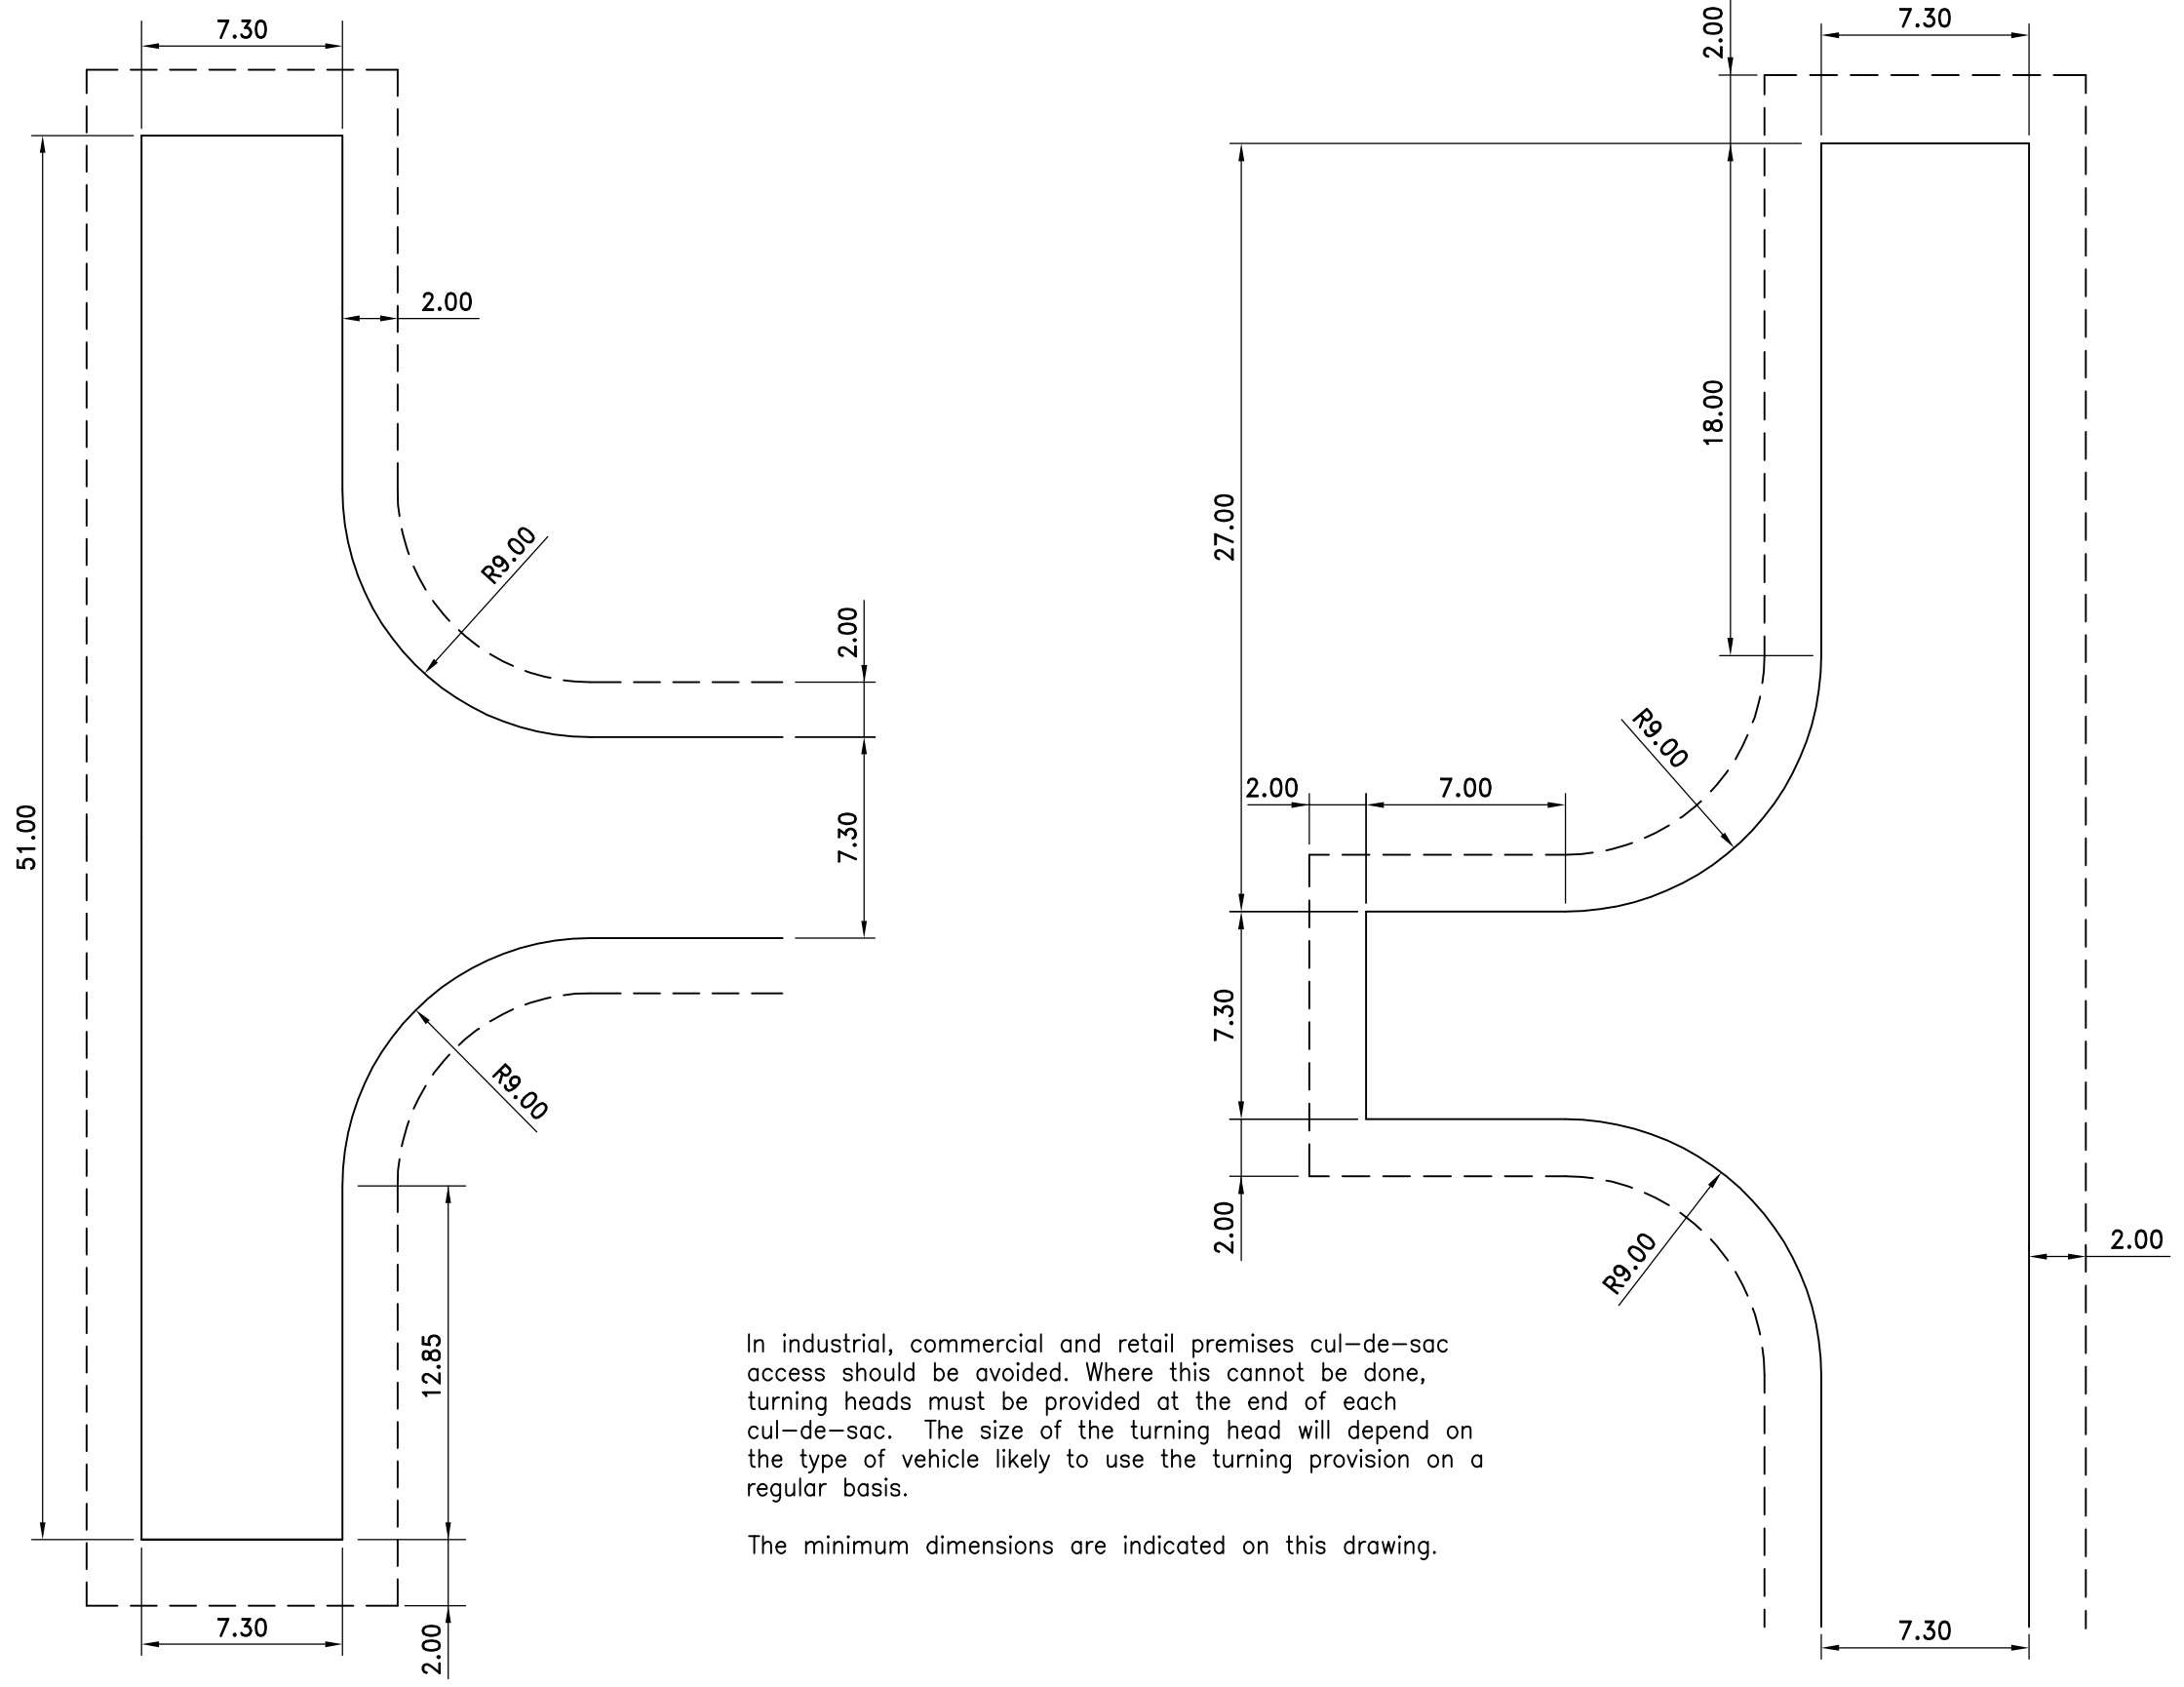

In industrial, commercial and retail premises cul-de-sac access should be avoided. Where this cannot be done, turning heads must be provided at the end of each cul-de-sac. The size of the turning head will depend on the type of vehicle likely to use the turning provision on a regular basis.

The minimum dimensions are indicated on this drawing.

Do not scale this drawing

Rev	Date	Checked



Project  
**STANDARD DRAWINGS**

Title  
**MINIMUM TURNING HEAD DIMENSIONS  
INDUSTRIAL, COMMERCIAL & RETAIL DEVELOPMENTS**

Drawing No.  
**SD/900/05**

Scale **NOT TO SCALE** Date **MAR 11**

**Department of Environment,  
Culture & Communities**